



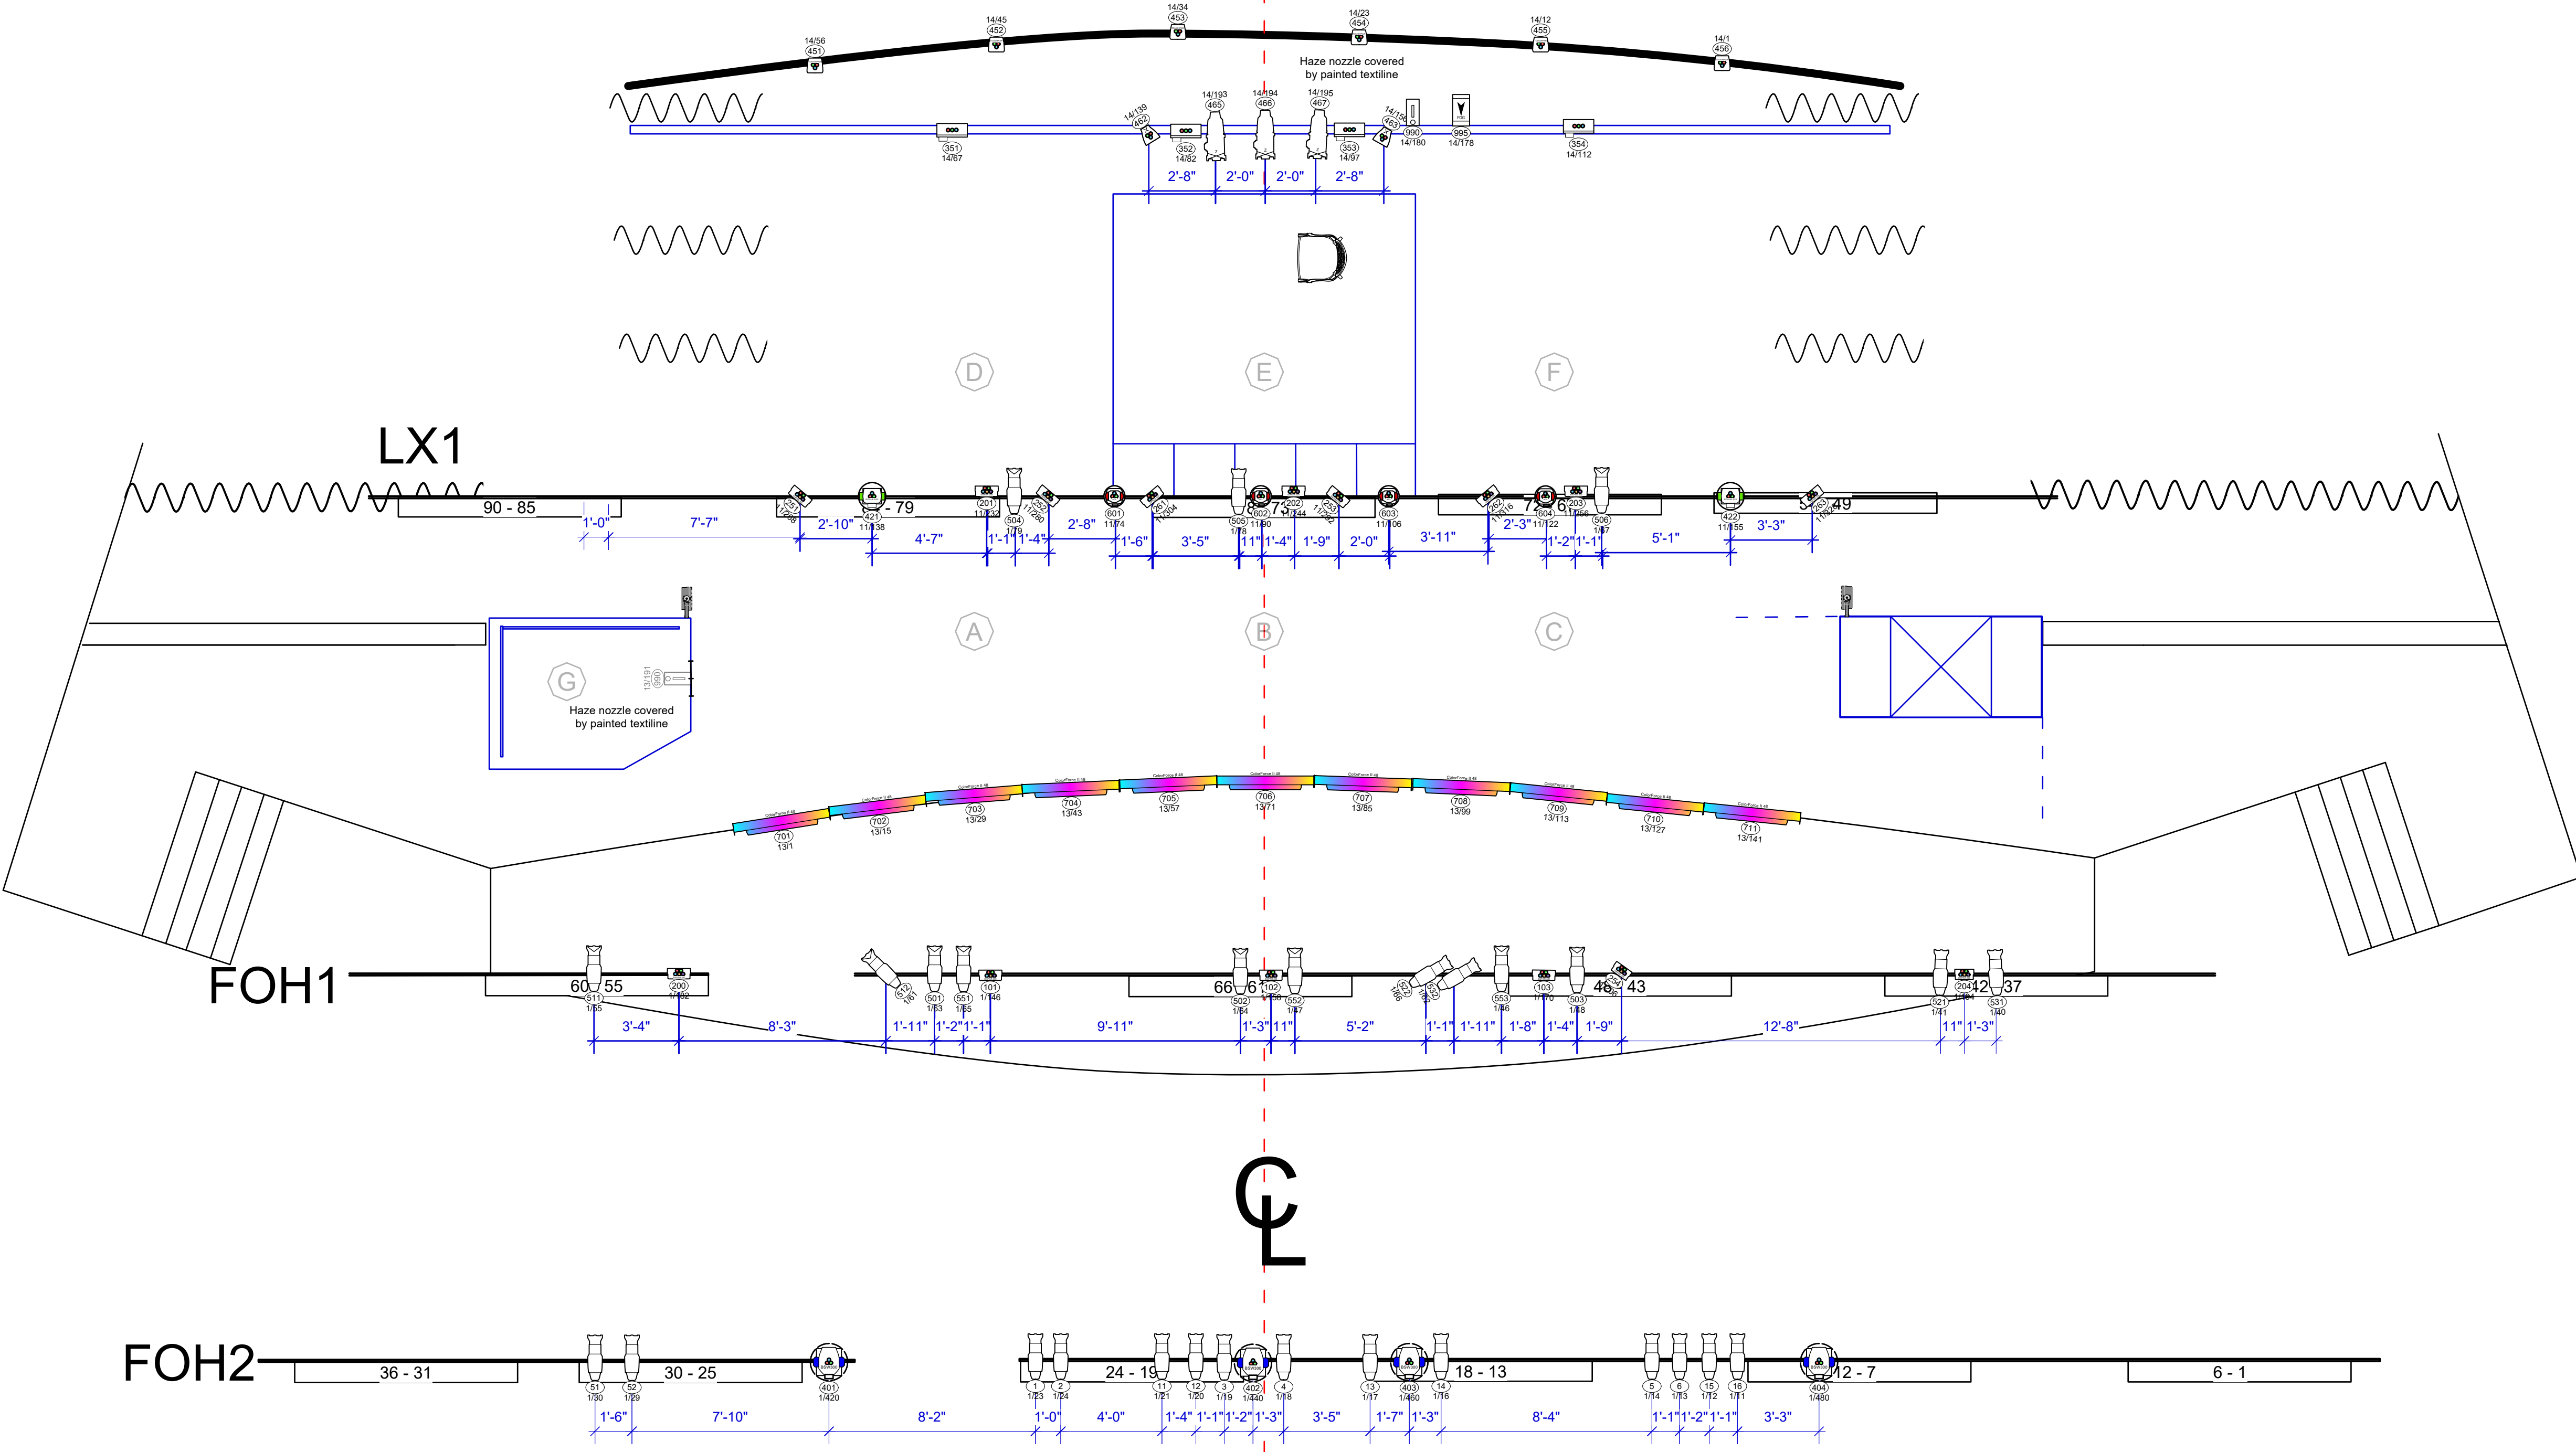

KEY TO INSTRUMENTATION

- ETC Source 4 36deg
- ETC Source 4 26deg
- ETC Source 4 50deg
- ETC Source 4 Zoom 25-50deg
- ADJ Vizi BSW 300
- Chauvet Rogue R2X Wash
- Elation ACL 360i
- Blizzard Lighting Cyc Out
- Blizzard Lighting ToughPAR V12
- Sixpar 300
- Sixpar 200
- ADJ Encore FR Pro Color
- ChromaQ Colorforce II 48
- Chauvet COLORado Batten 72 Tour
- Antari DNG-250
- Antari Z350
- ETC ColorSource PAR No Lens
- 2-Panel Barn Door

LABEL LEGEND

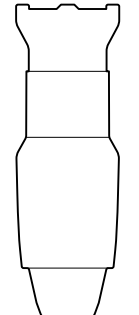

Channel
Uni/Add



PRODUCTION STAFF

Director.....Miranda Leiggi
Choreographer.....Matthew Reeve
Lighting Designer.....Holden Sysler
Asst Lighting Designer.....Sophie O'Sullivan

REVISION HISTORY

#	REVISION	DATE
B	Reclass	2/16/2026
C	Dimensions and New Symbols	2/20/2026
D	Scenic adjustments	3/5/26


DRAWN BY:Holden Sysler

DATE: 3/5/26
SCALE: 1/4" = 1'
PAPER TYPE: ARCH D


DRAWING #

1

OVERHEAD

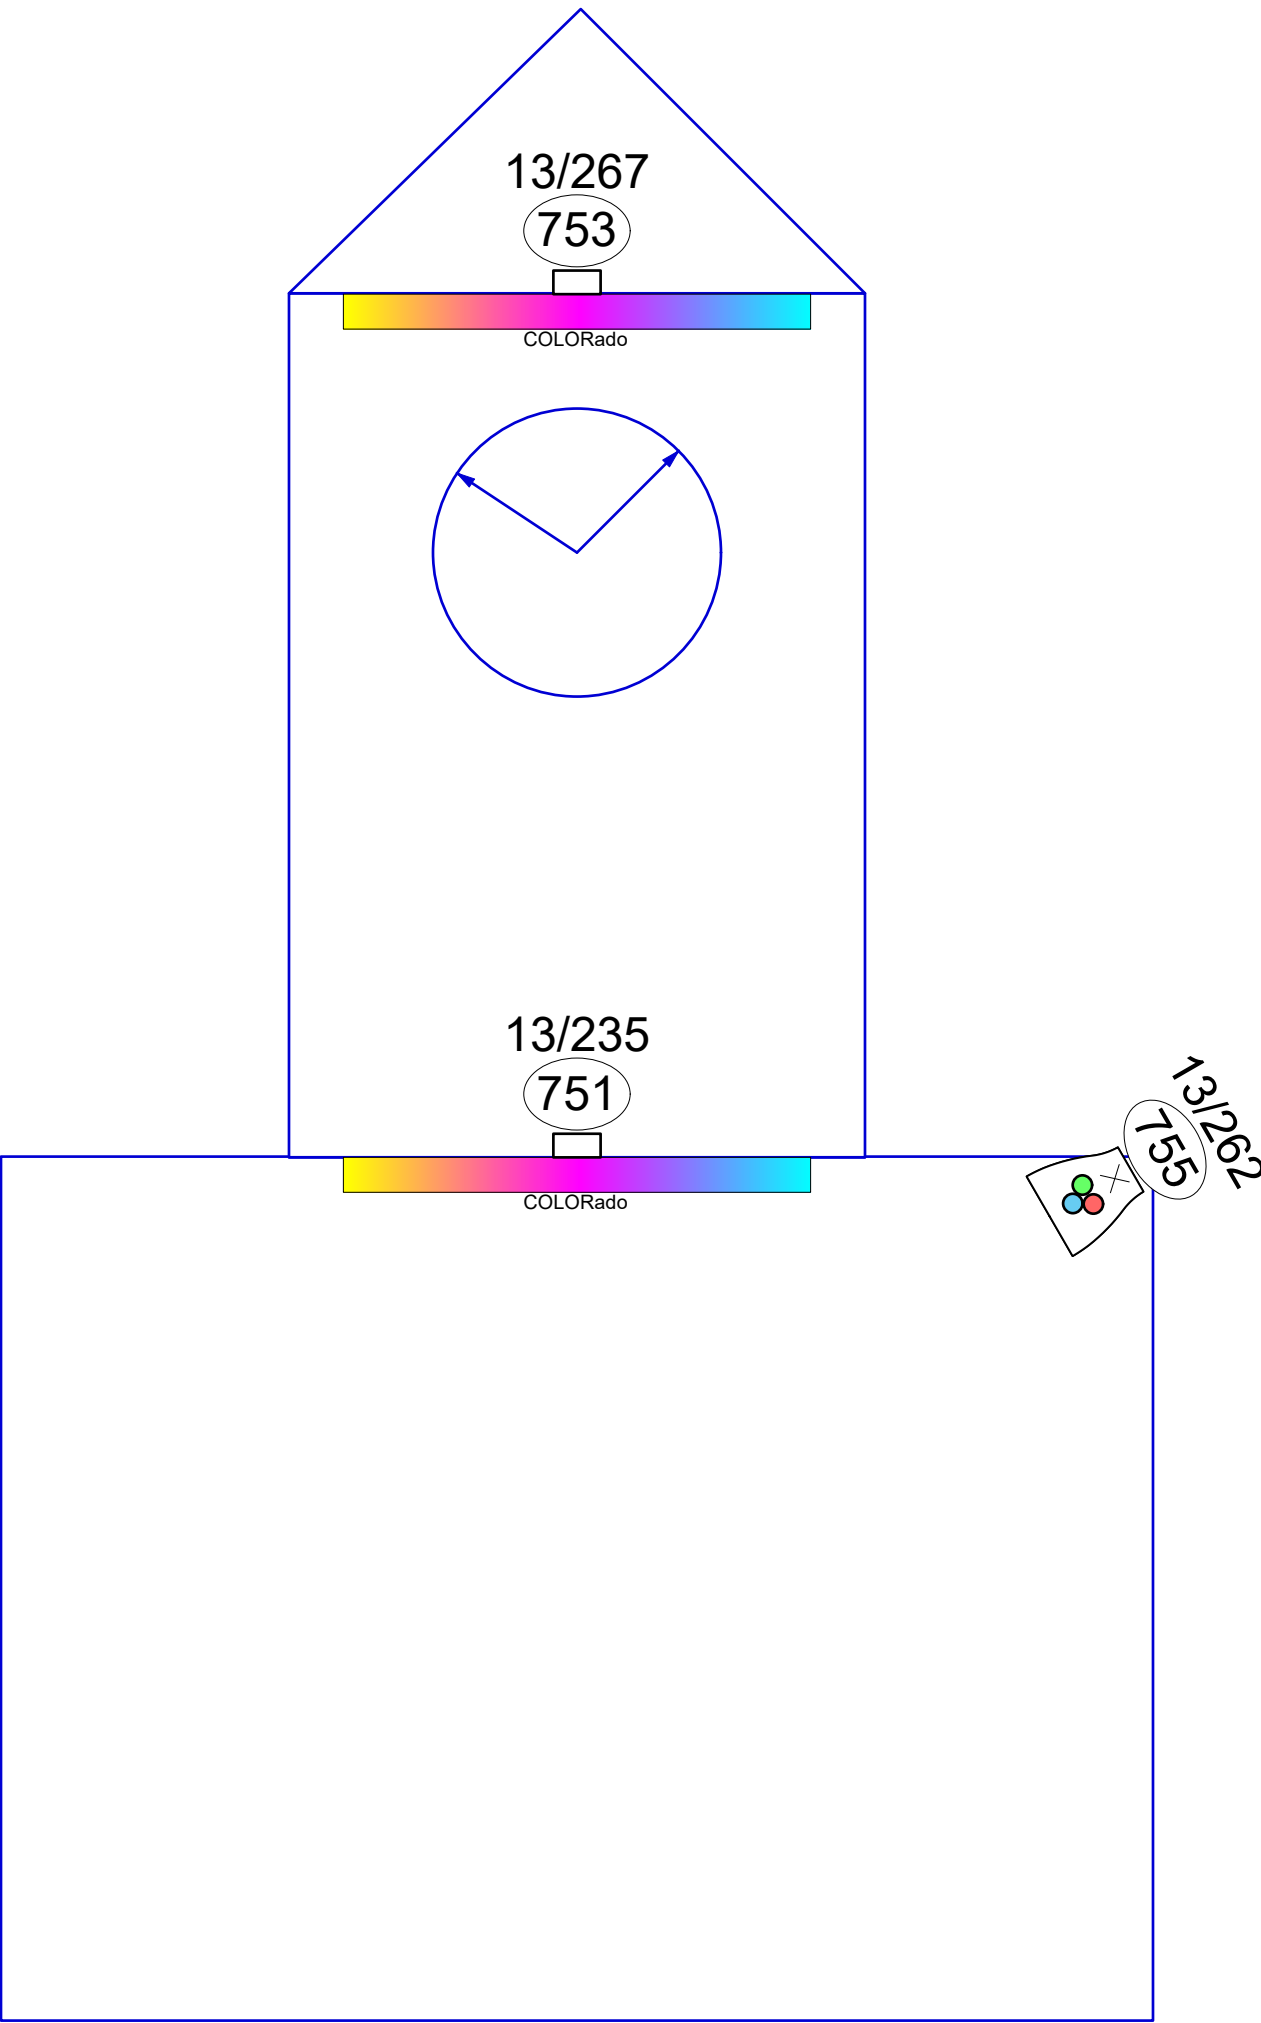

FRONT VIEW

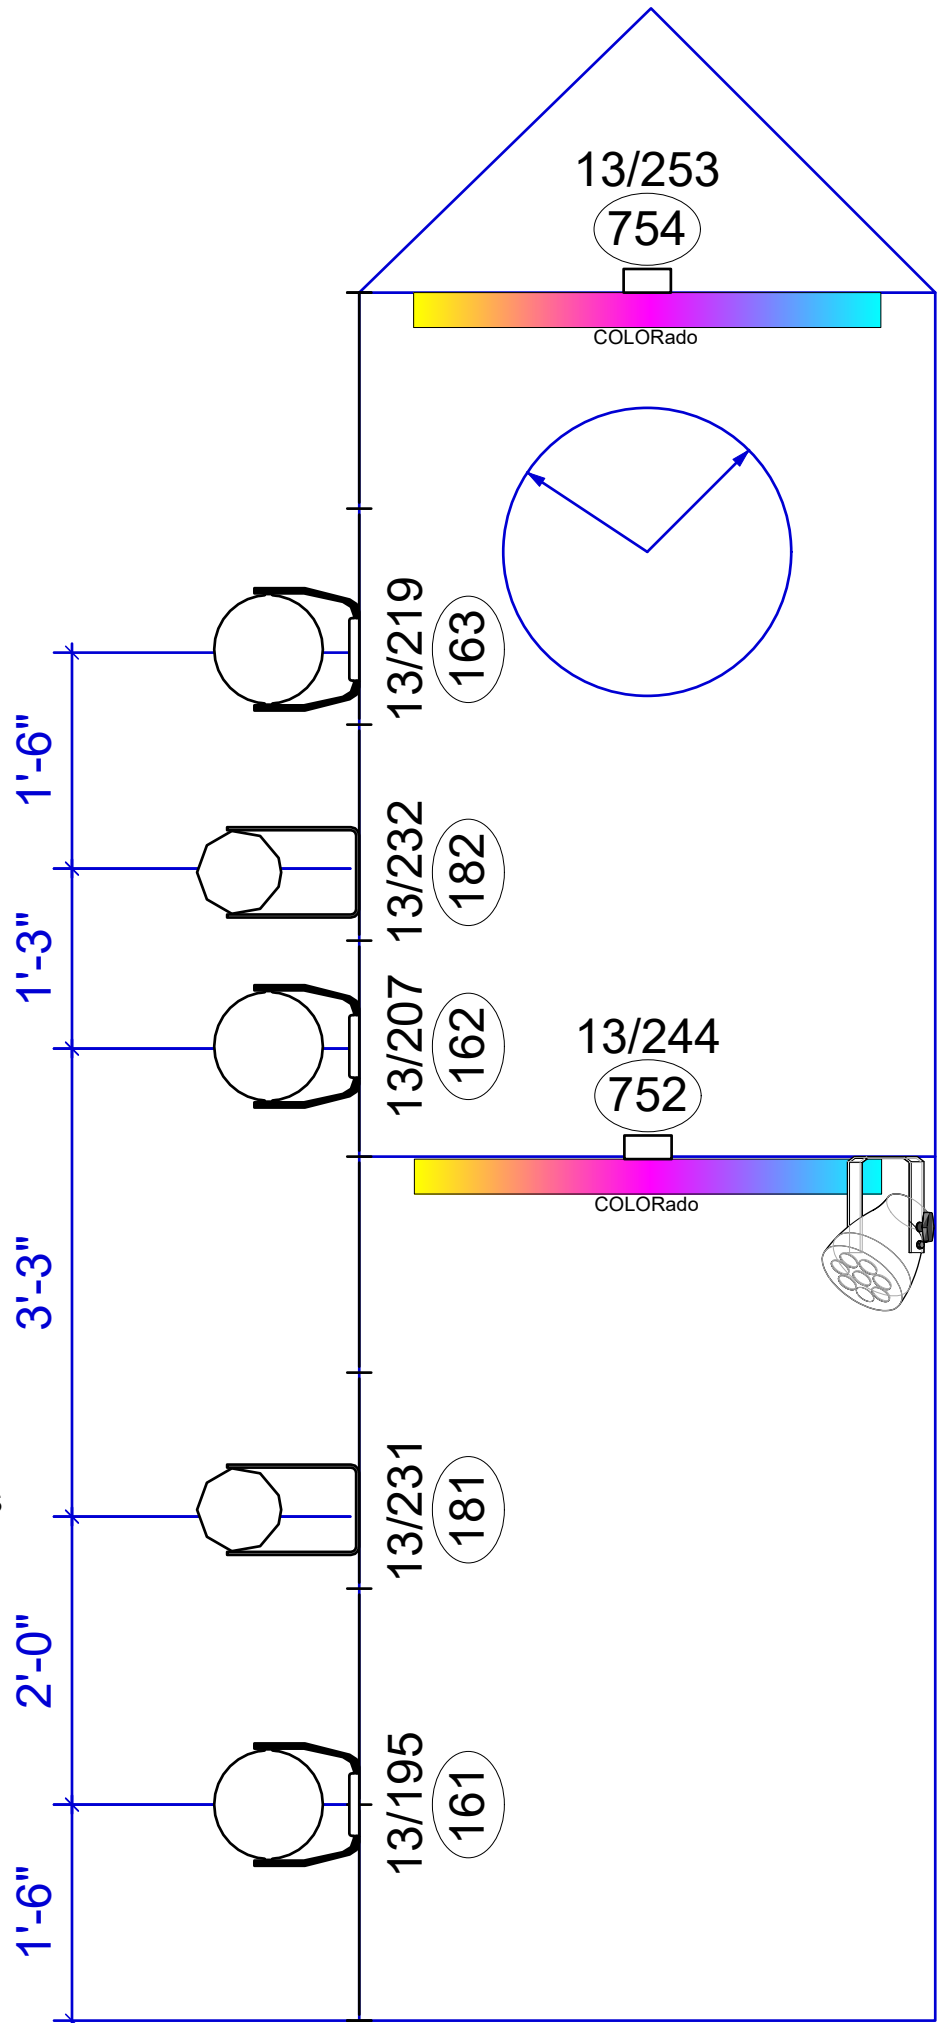

NOTE:
Vertically mounted PARs
are Sixpar 200s

SIDE VIEW

KEY TO INSTRUMENTATION

ETC Source 4 36deg

ETC Source 4 26deg

ETC Source 4 50deg

ETC Source 4 Zoom 25-50deg

ADJ Vizi BSW 300

Chauvet Rogue R2X Wash

Elation ACL 360i

Blizzard Lighting Cyc Out

Blizzard Lighting ToughPAR V12

Sixpar 300

Sixpar 200

ADJ Encore FR Pro Color

ChromaQ Colorforce II 48

Chauvet COLORado Batten 72 Tour



Antari DNG-250

Antari Z350

ETC ColorSource PAR No Lens

2-Panel Barn Door

LABEL LEGEND

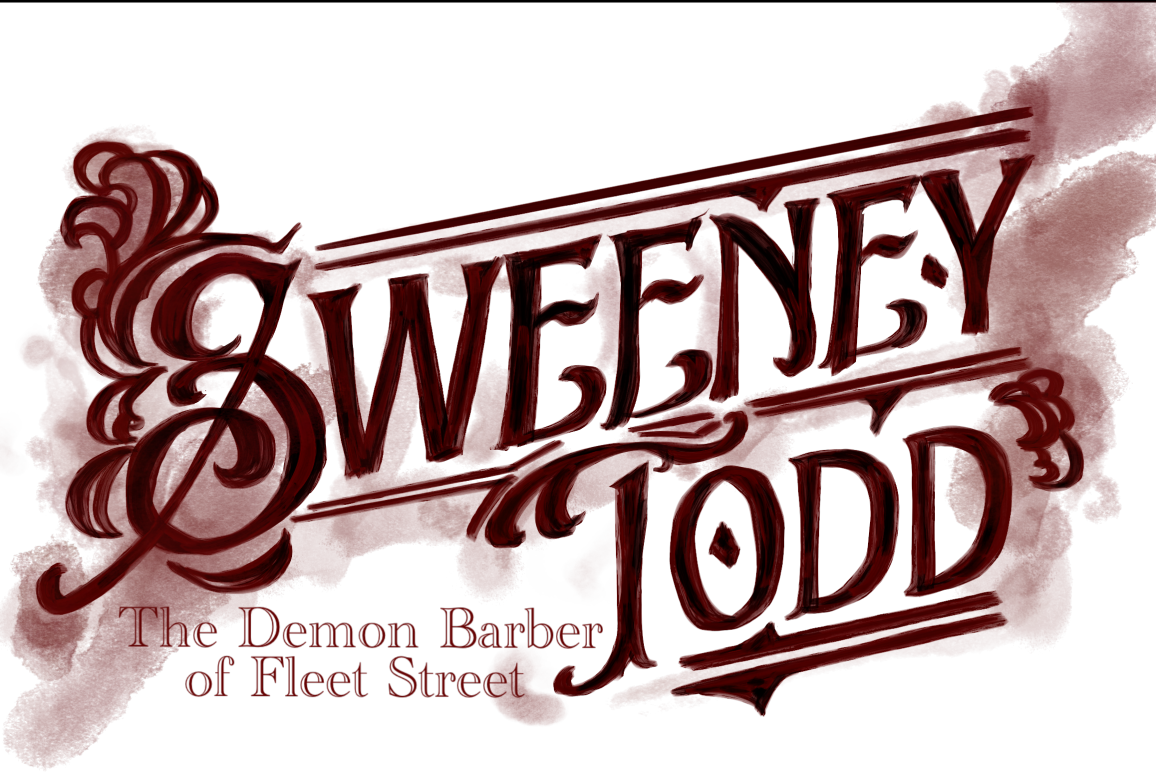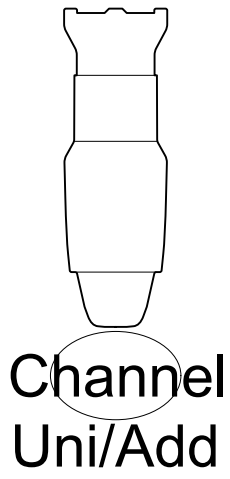

PRODUCTION STAFF


Director.....Miranda Leiggi
Choreographer.....Matthew Reeve
Lighting Designer.....Holden Sysler
Asst Lighting Designer.....Sophie O'Sullivan

REVISION HISTORY


#	REVISION	DATE
A	Initial Scenic	2/11/2026
B	Reclass	2/16/2026
C	Dimensions and New Symbols	2/20/2026

DRAWN BY:	
DATE: 2/16/2026	DRAWING #
SCALE: 3/4" = 1'	
PAPER TYPE: ARCH D	

CLOCK SECTION

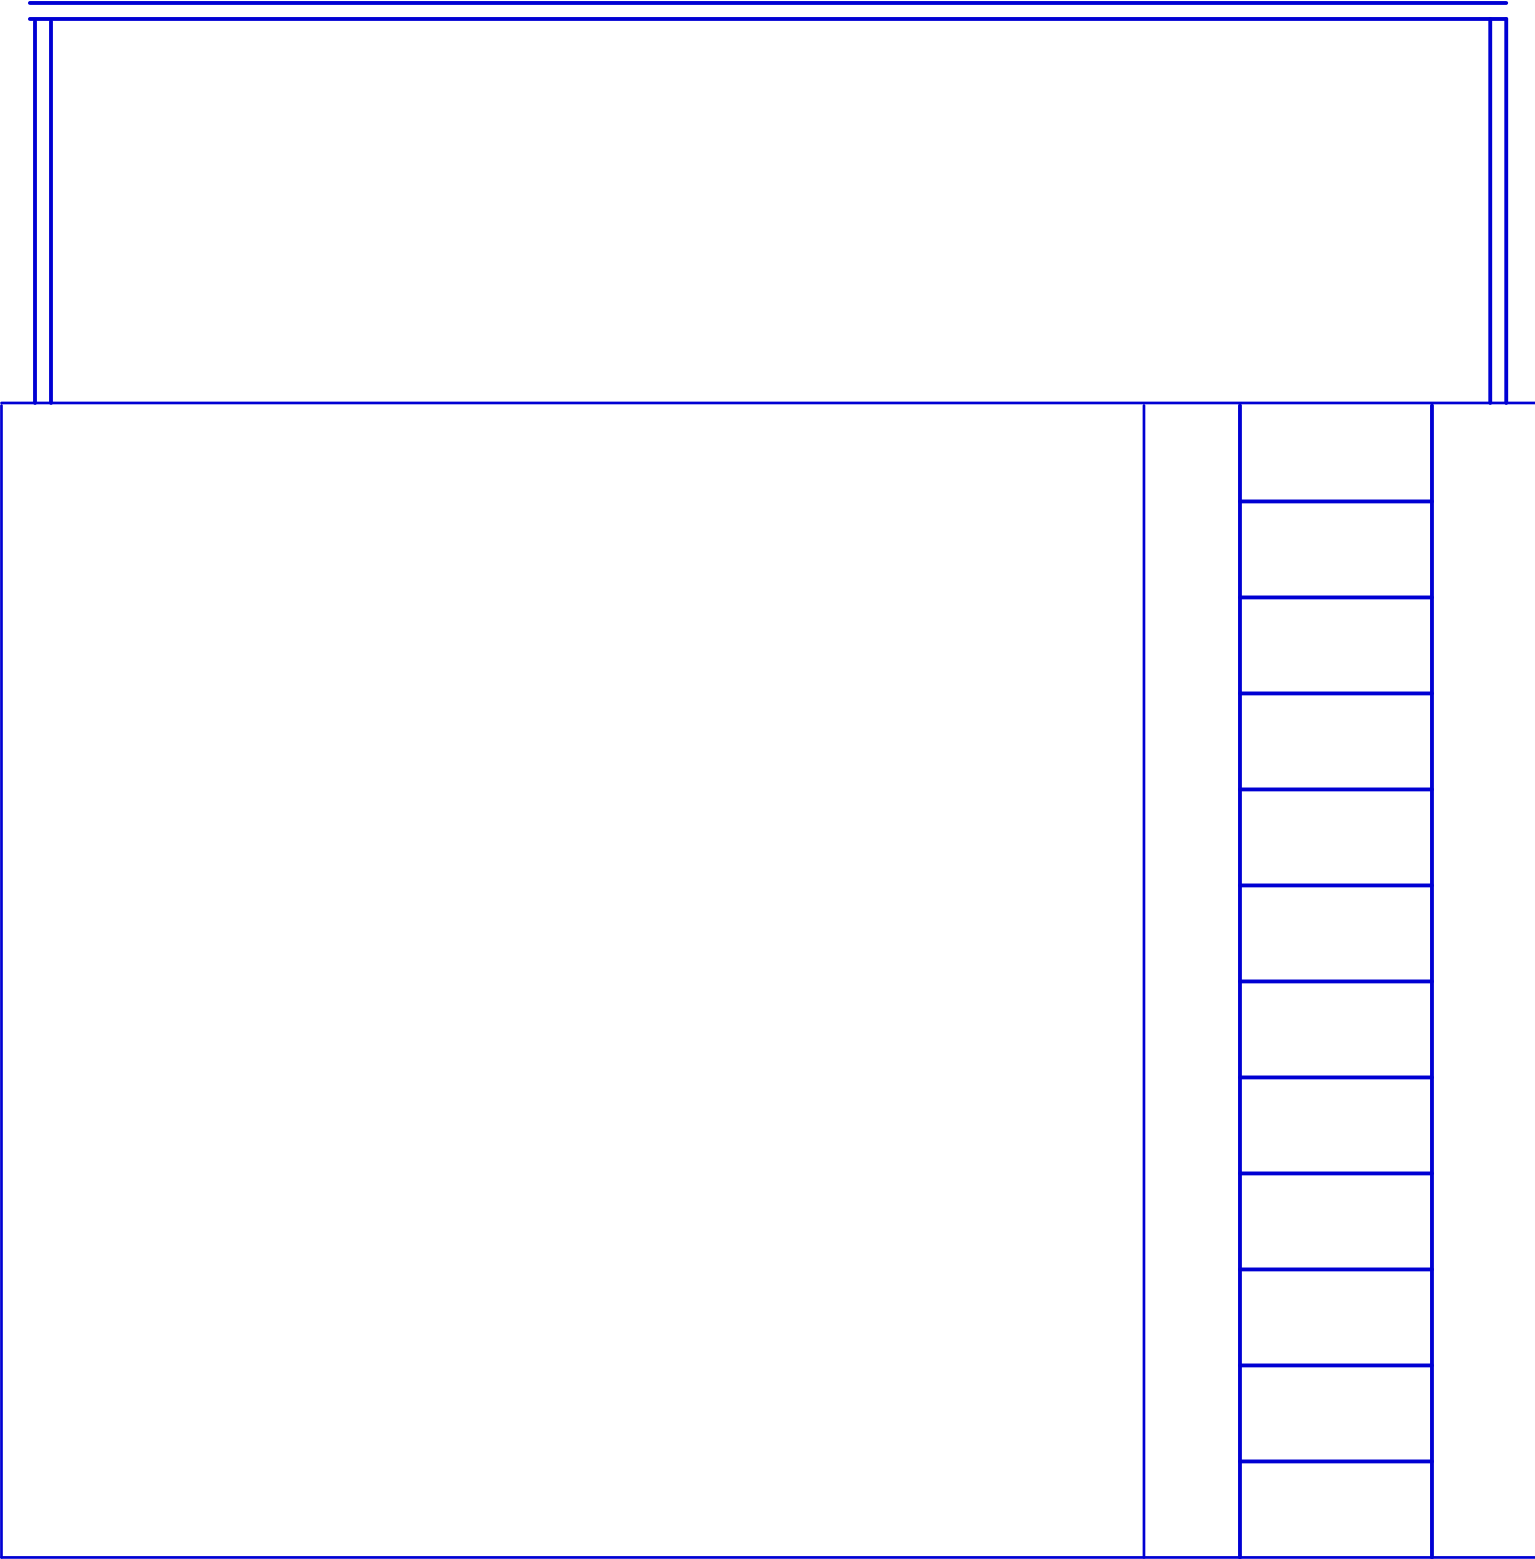

FRONT VIEW

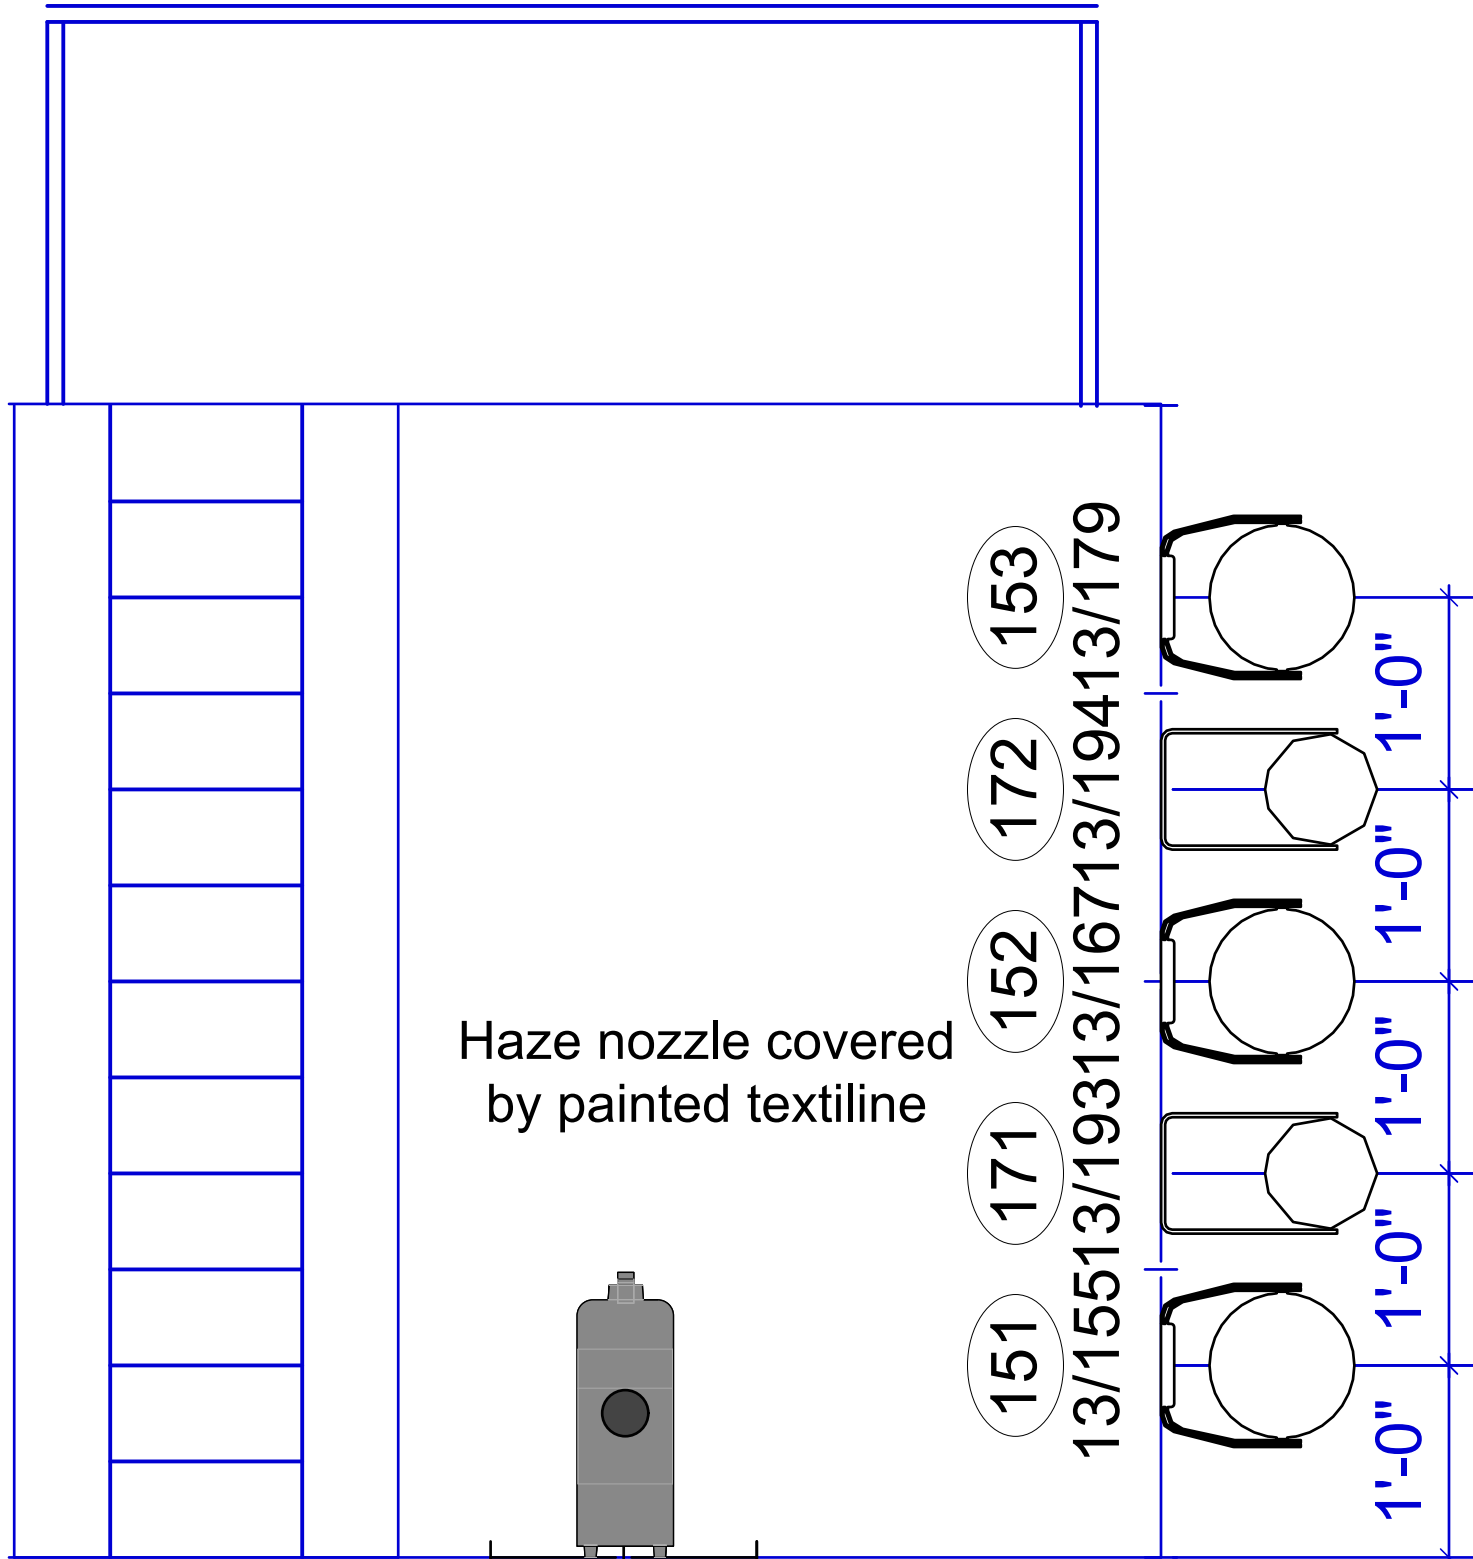

SIDE VIEW

KEY TO INSTRUMENTATION

ETC Source 4 36deg

ETC Source 4 26deg

ETC Source 4 50deg

ETC Source 4 Zoom 25-50deg

ADJ Vizi BSW 300

Chauvet Rogue R2X Wash

Elation ACL 360i

Blizzard Lighting Cyc Out

Blizzard Lighting ToughPAR V12

Sixpar 300

Sixpar 200

ADJ Encore FR Pro Color

ChromaQ Colorforce II 48

Chauvet COLORado Batten 72 Tour


Antari DNG-250

Antari Z350

ETC ColorSource PAR No Lens

2-Panel Barn Door

LABEL LEGEND

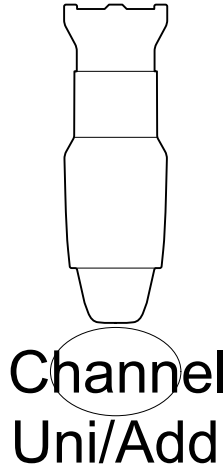

PRODUCTION STAFF

Director.....Miranda Leiggi
Choreographer.....Matthew Reeve
Lighting Designer.....Holden Sysler
Asst Lighting Designer.....Sophie O'Sullivan

REVISION HISTORY

#	REVISION	DATE
A	Initial Scenic	2/11/2026
B	Reclass	2/16/2026
C	Dimension and New Symbols	2/20/2026


DRAWN BY:

DATE: 2/16/2026

SCALE: 1" = 1'

PAPER TYPE: ARCH D

DRAWING #

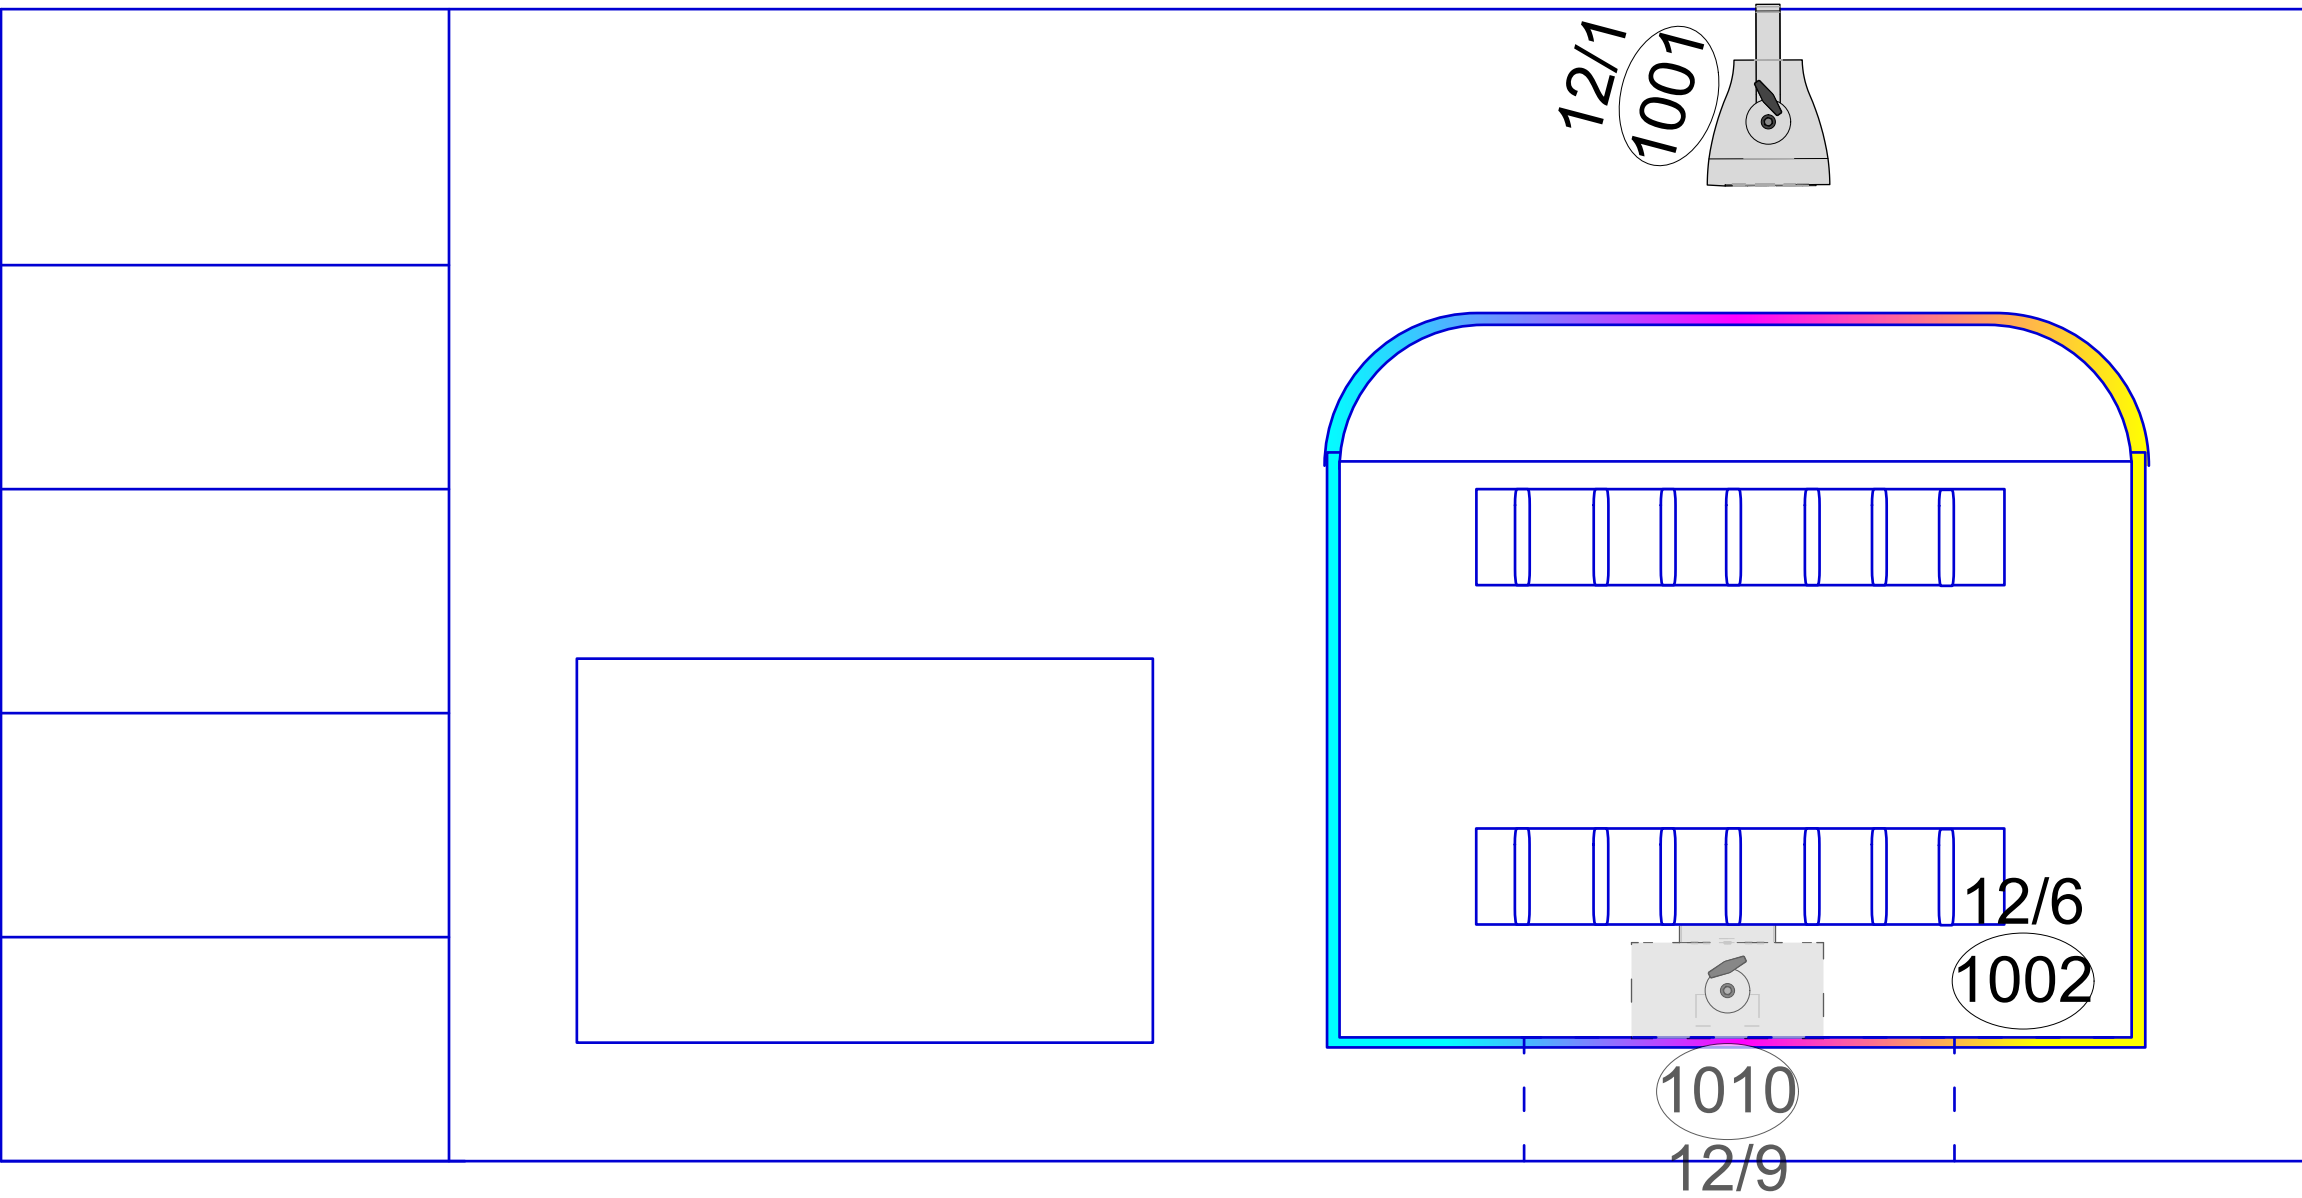

OVEN VIEW

KEY TO INSTRUMENTATION

ETC Source 4 36deg

ETC Source 4 26deg

ETC Source 4 50deg

ETC Source 4 Zoom 25-50deg

ADJ Vizi BSW 300

Chauvet Rogue R2X Wash

Elation ACL 360i

Blizzard Lighting Cyc Out

Blizzard Lighting ToughPAR V12

Sixpar 300

Sixpar 200

ADJ Encore FR Pro Color

ChromaQ Colorforce II 48

Chauvet COLORado Batten 72 Tour



Antari DNG-250

Antari Z350

ETC ColorSource PAR No Lens

2-Panel Barn Door

LABEL LEGEND

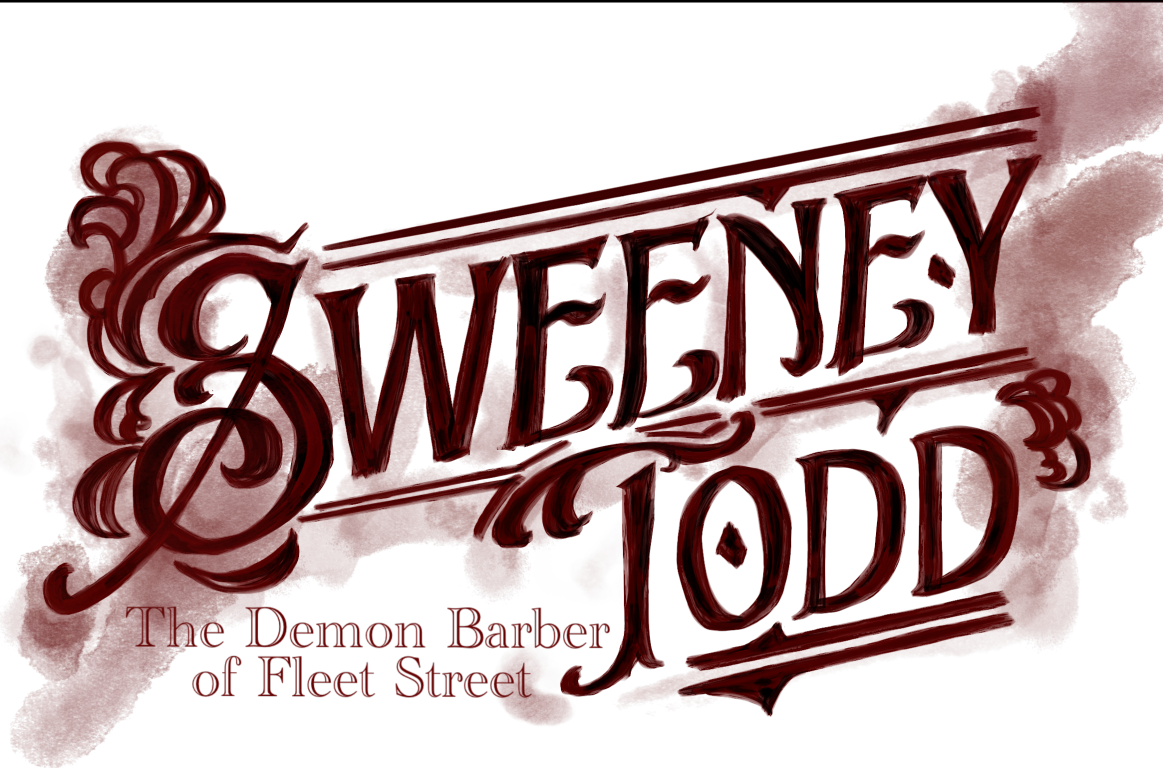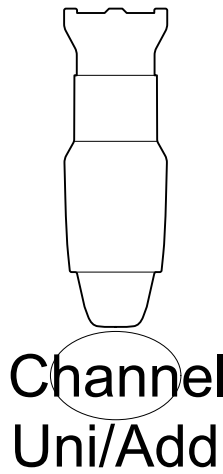

PRODUCTION STAFF


Director.....Miranda Leiggi
Choreographer.....Matthew Reeve
Lighting Designer.....Holden Sysler
Asst Lighting Designer.....Sophie O'Sullivan

REVISION HISTORY

#	REVISION	DATE
A	Initial Scenic	2/11/2026
B	Reclass	2/16/2026
C	Dimension and New Symbols	2/20/2026

DRAWN BY:	
DATE: 2/16/2026	DRAWING #
SCALE: 1" = 1'	
PAPER TYPE: ARCH D	


OVEN SECTION

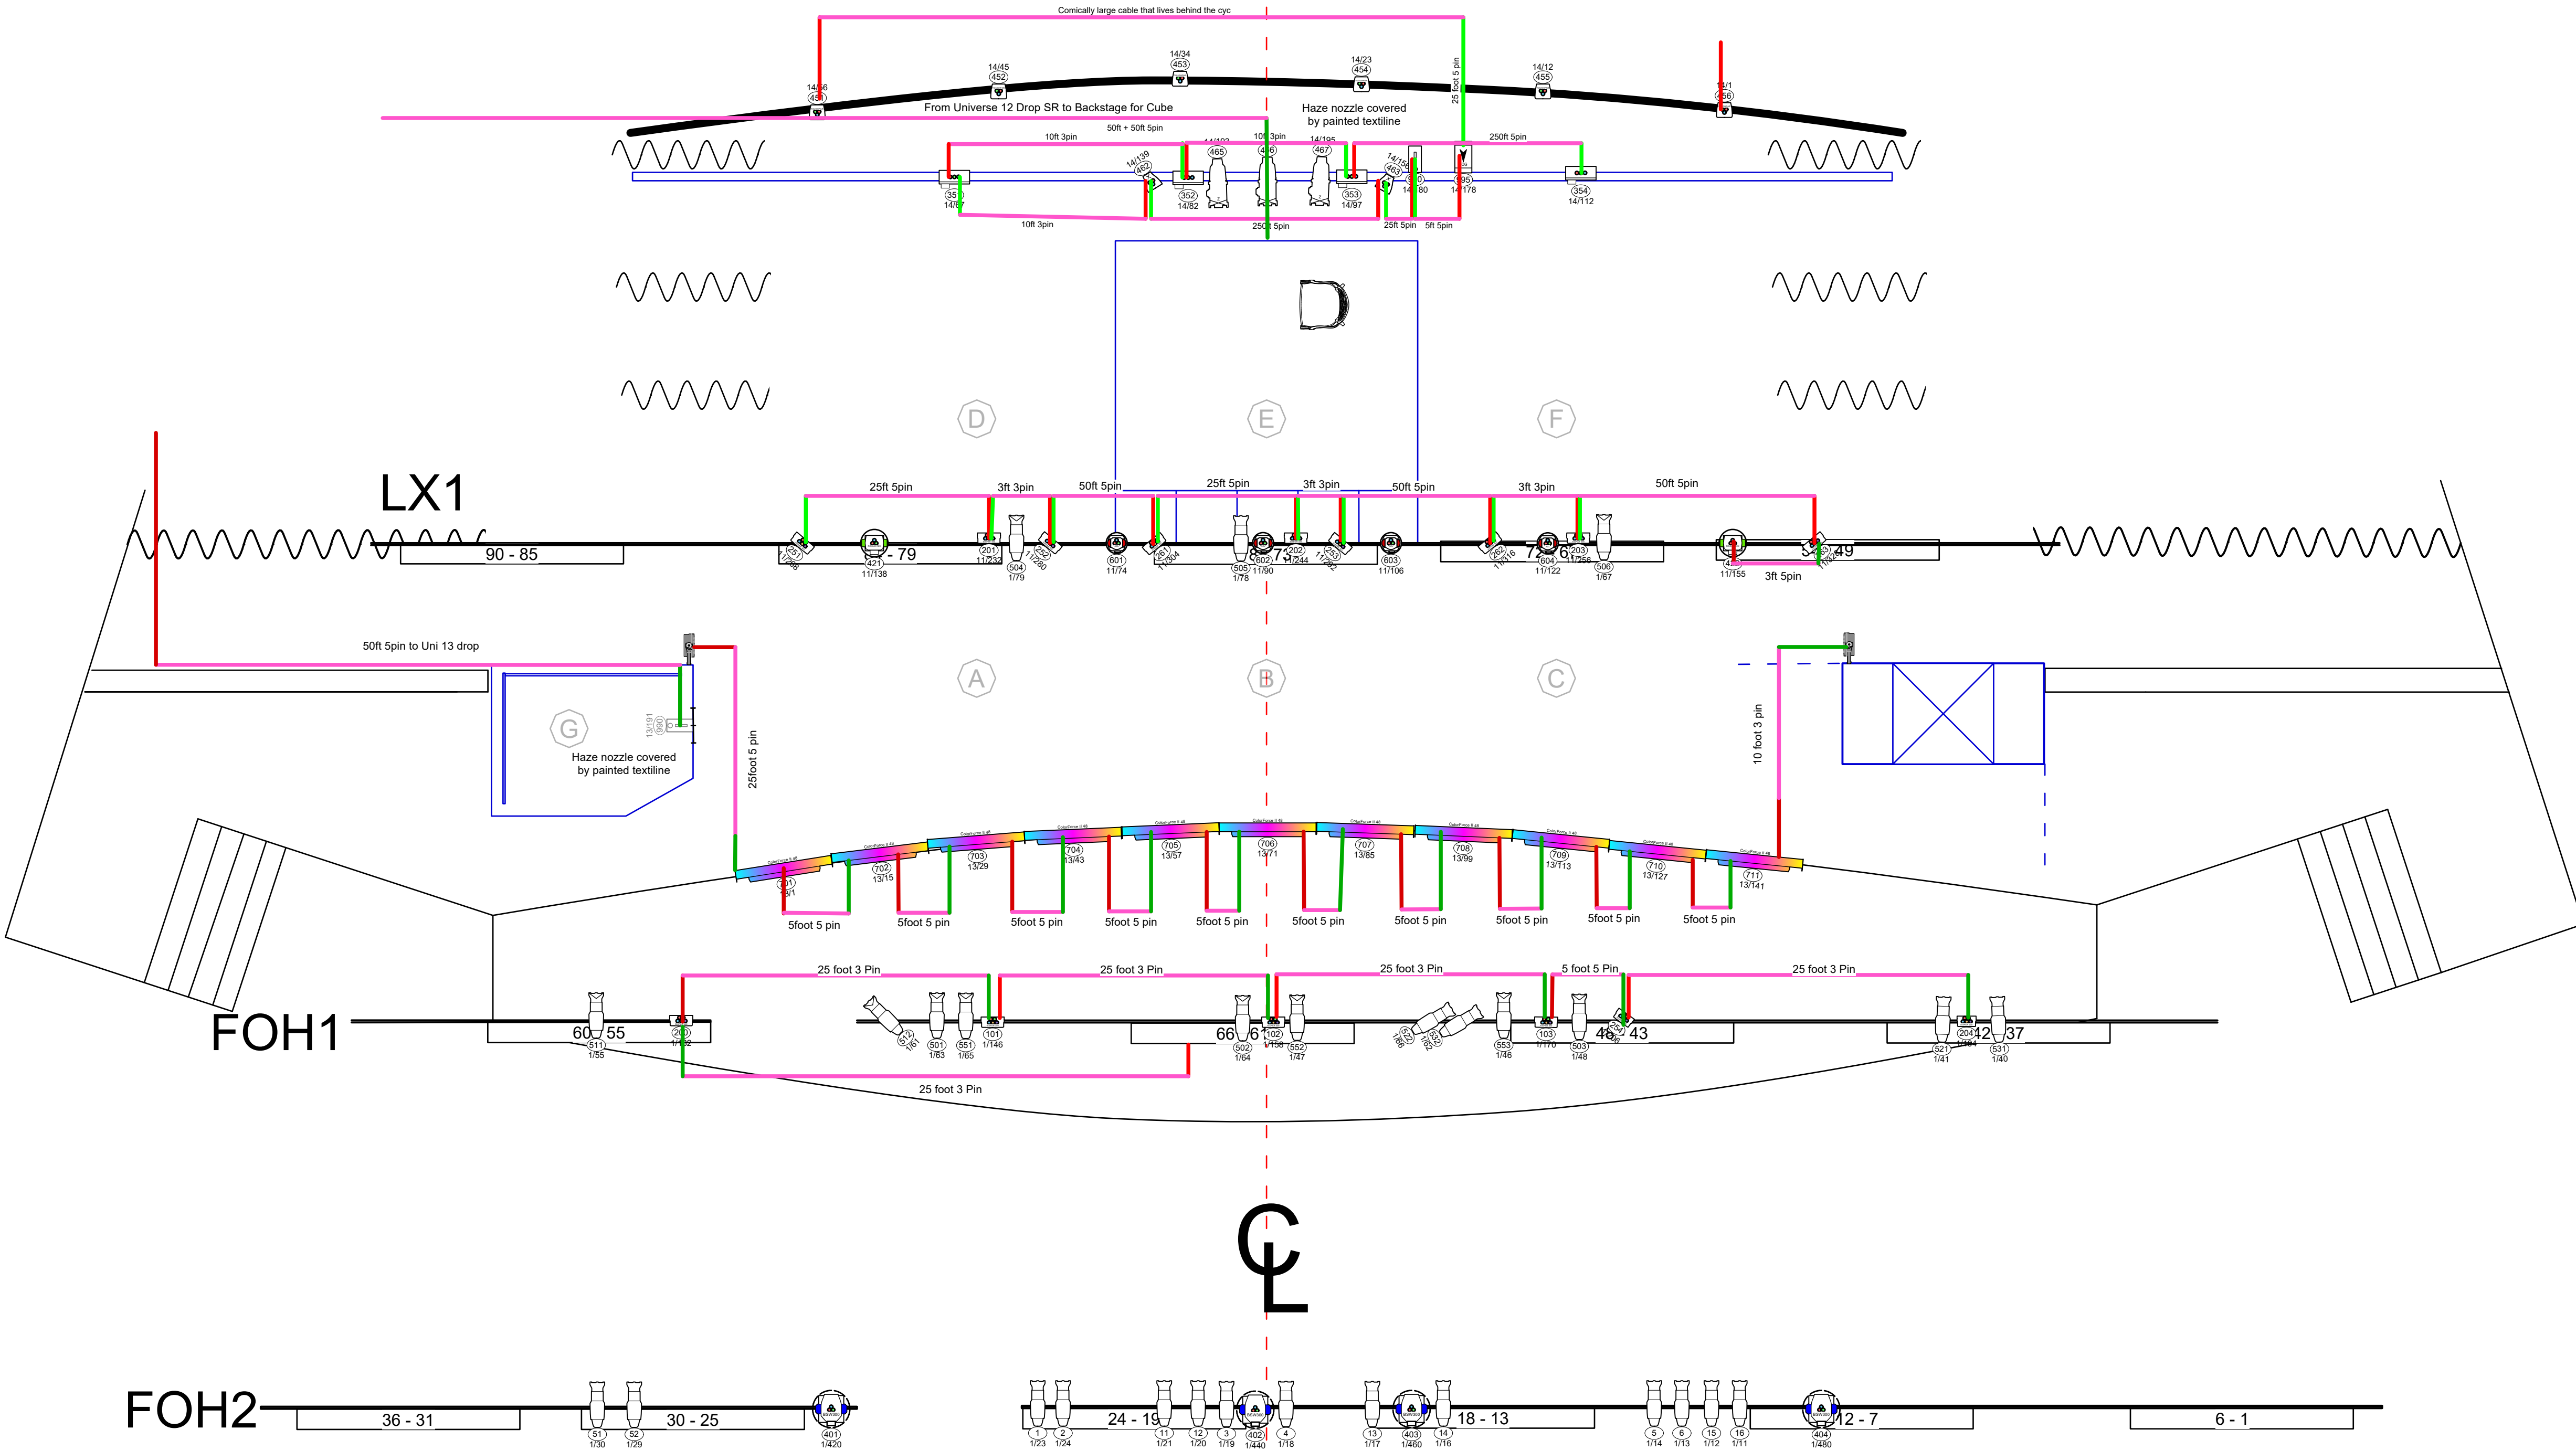

KEY TO INSTRUMENTATION

- ETC Source 4 36deg
- ETC Source 4 26deg
- ETC Source 4 50deg
- ETC Source 4 Zoom 25-50deg
- ADJ Vizi BSW 300
- Chauvet Rogue R2X Wash
- Elation ACL 360i
- Blizzard Lighting Cyc Out
- Blizzard Lighting ToughPAR V12
- Sixpar 300
- Sixpar 200
- ADJ Encore FR Pro Color
- ChromaQ Colorforce II 48
- Chauvet COLORado Batten 72 Tour
- Antari DNG-250
- Antari Z350
- ETC ColorSource PAR No Lens
- 2-Panel Barn Door

LABEL LEGEND

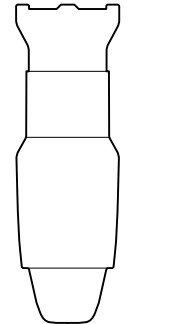

Channel
Uni/Add



PRODUCTION STAFF

Director.....Miranda Leiggi
Choreographer.....Matthew Reeve
Lighting Designer.....Holden Sysler
Asst Lighting Designer.....Sophie O'Sullivan

REVISION HISTORY

#	REVISION	DATE
A	Initial Scenic	2/11/2026
B	Reclass	2/16/2026
C	Dimensions and New Symbols	2/20/2026

DRAWN BY:Holden Sysler

DATE:2/11/2026


DRAWING #

SCALE: 1/4" = 1'

PAPER TYPE: ARCH D

5

OVERHEAD CABLES

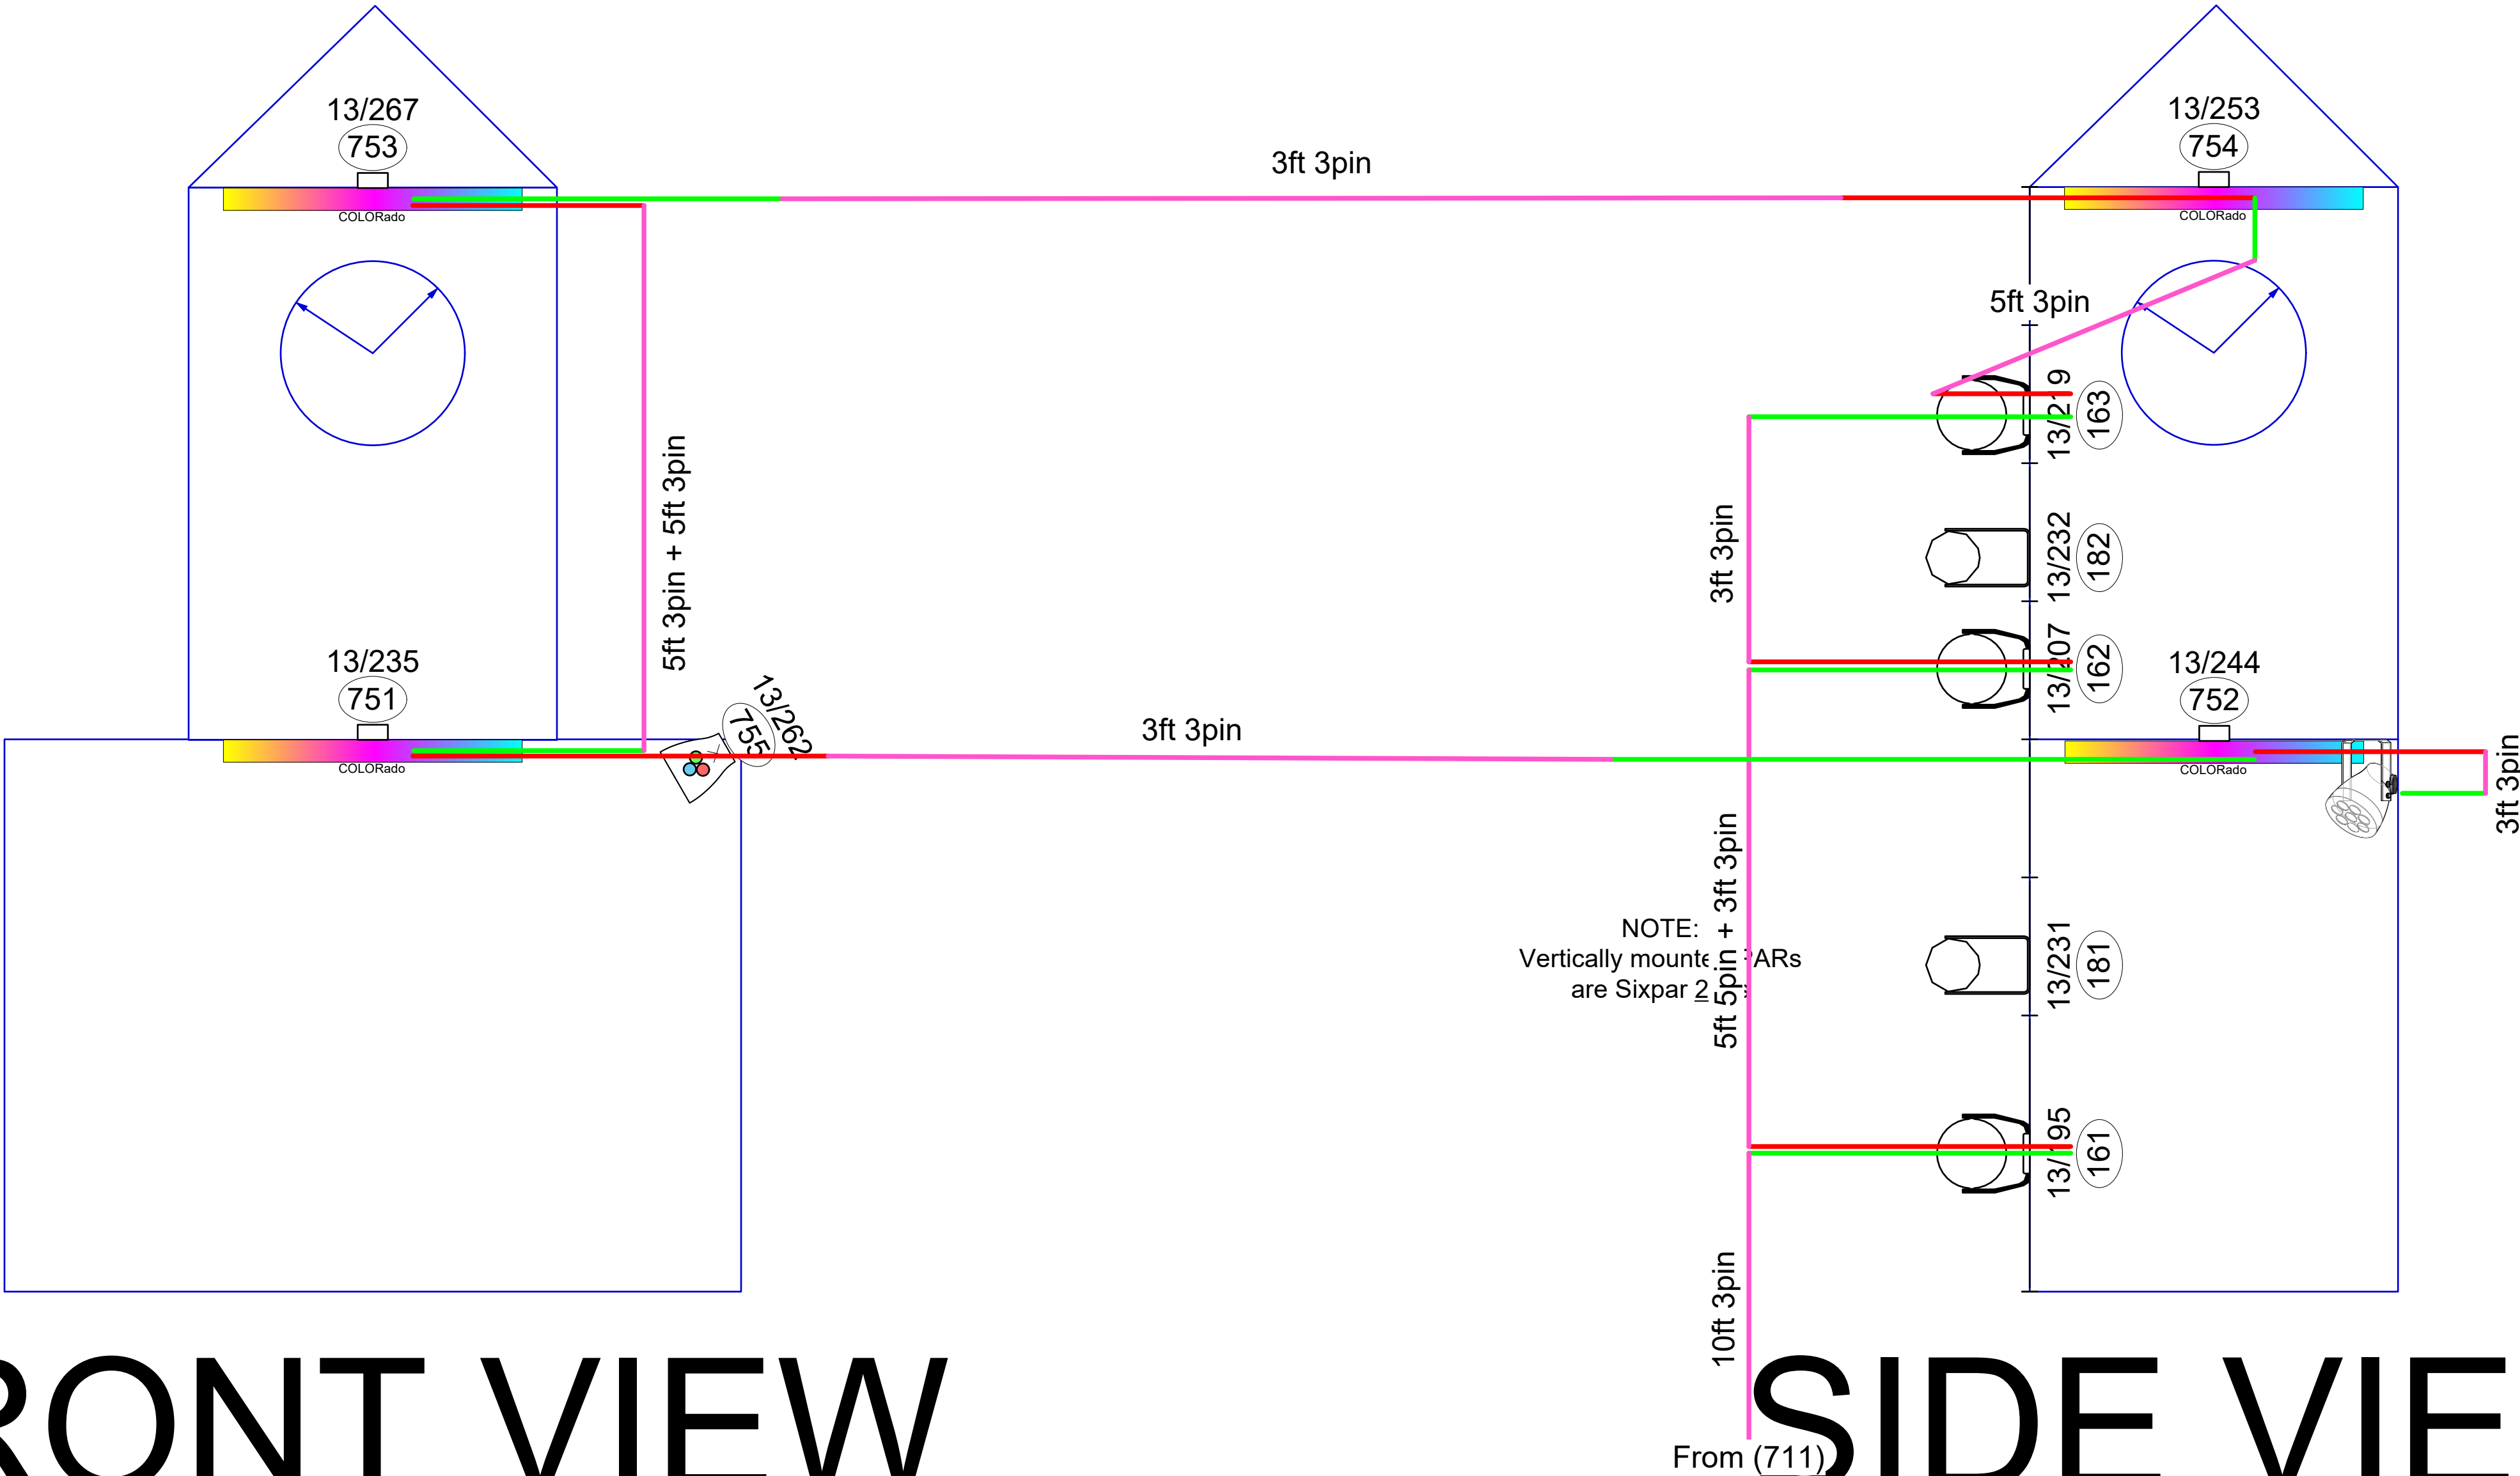



FRONT VIEW

SIDE VIEW

KEY TO INSTRUMENTATION

	ETC Source 4 36deg		Blizzard Lighting ToughPAR V12
	ETC Source 4 26deg		Sixpar 300
	ETC Source 4 50deg		Sixpar 200
	ETC Source 4 Zoom 25-50deg		ADJ Encore FR Pro Color
	ADJ Vizi BSW 300		ChromaQ Colorforce II 48
	Chauvet Rogue R2X Wash		Chauvet COLORado Batten 72 Tour
	Elation ACL 360i		Antari DNG-250
	Blizzard Lighting Cyc Out		Antari Z350
			ETC ColorSource PAR No Lens
			2-Panel Barn Door

LABEL LEGEND

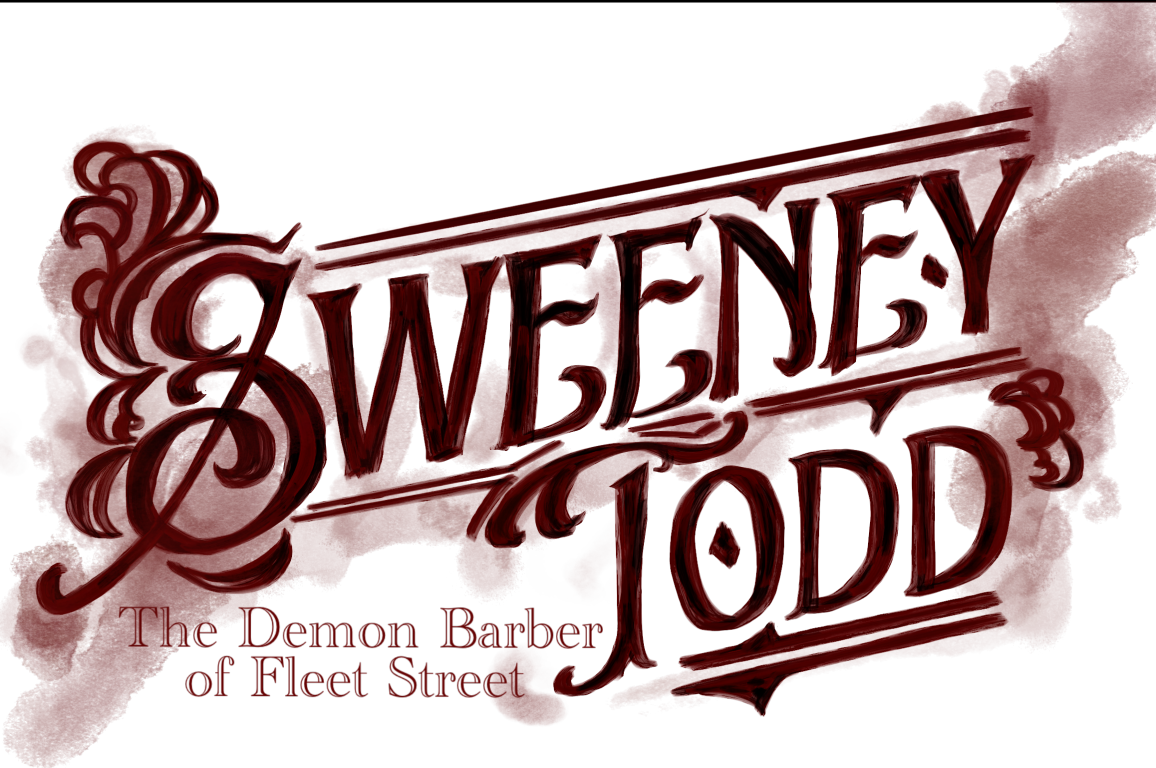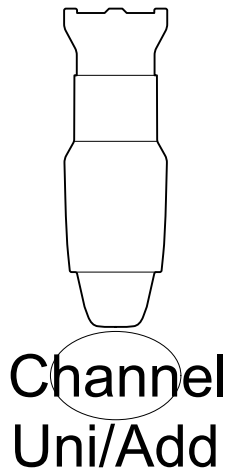

PRODUCTION STAFF


Director.....Miranda Leiggi
Choreographer.....Matthew Reeve
Lighting Designer.....Holden Sysler
Asst Lighting Designer.....Sophie O'Sullivan

REVISION HISTORY


#	REVISION	DATE
A	Initial Scenic	2/11/2026
B	Reclass	2/16/2026
C	Dimensions and New Symbols	2/20/2026

DRAWN BY:	
DATE: 2/16/2026	DRAWING #
SCALE: 3/4" = 1'	
PAPER TYPE: ARCH D	

CLOCK CABLES

 

FRONT VIEW

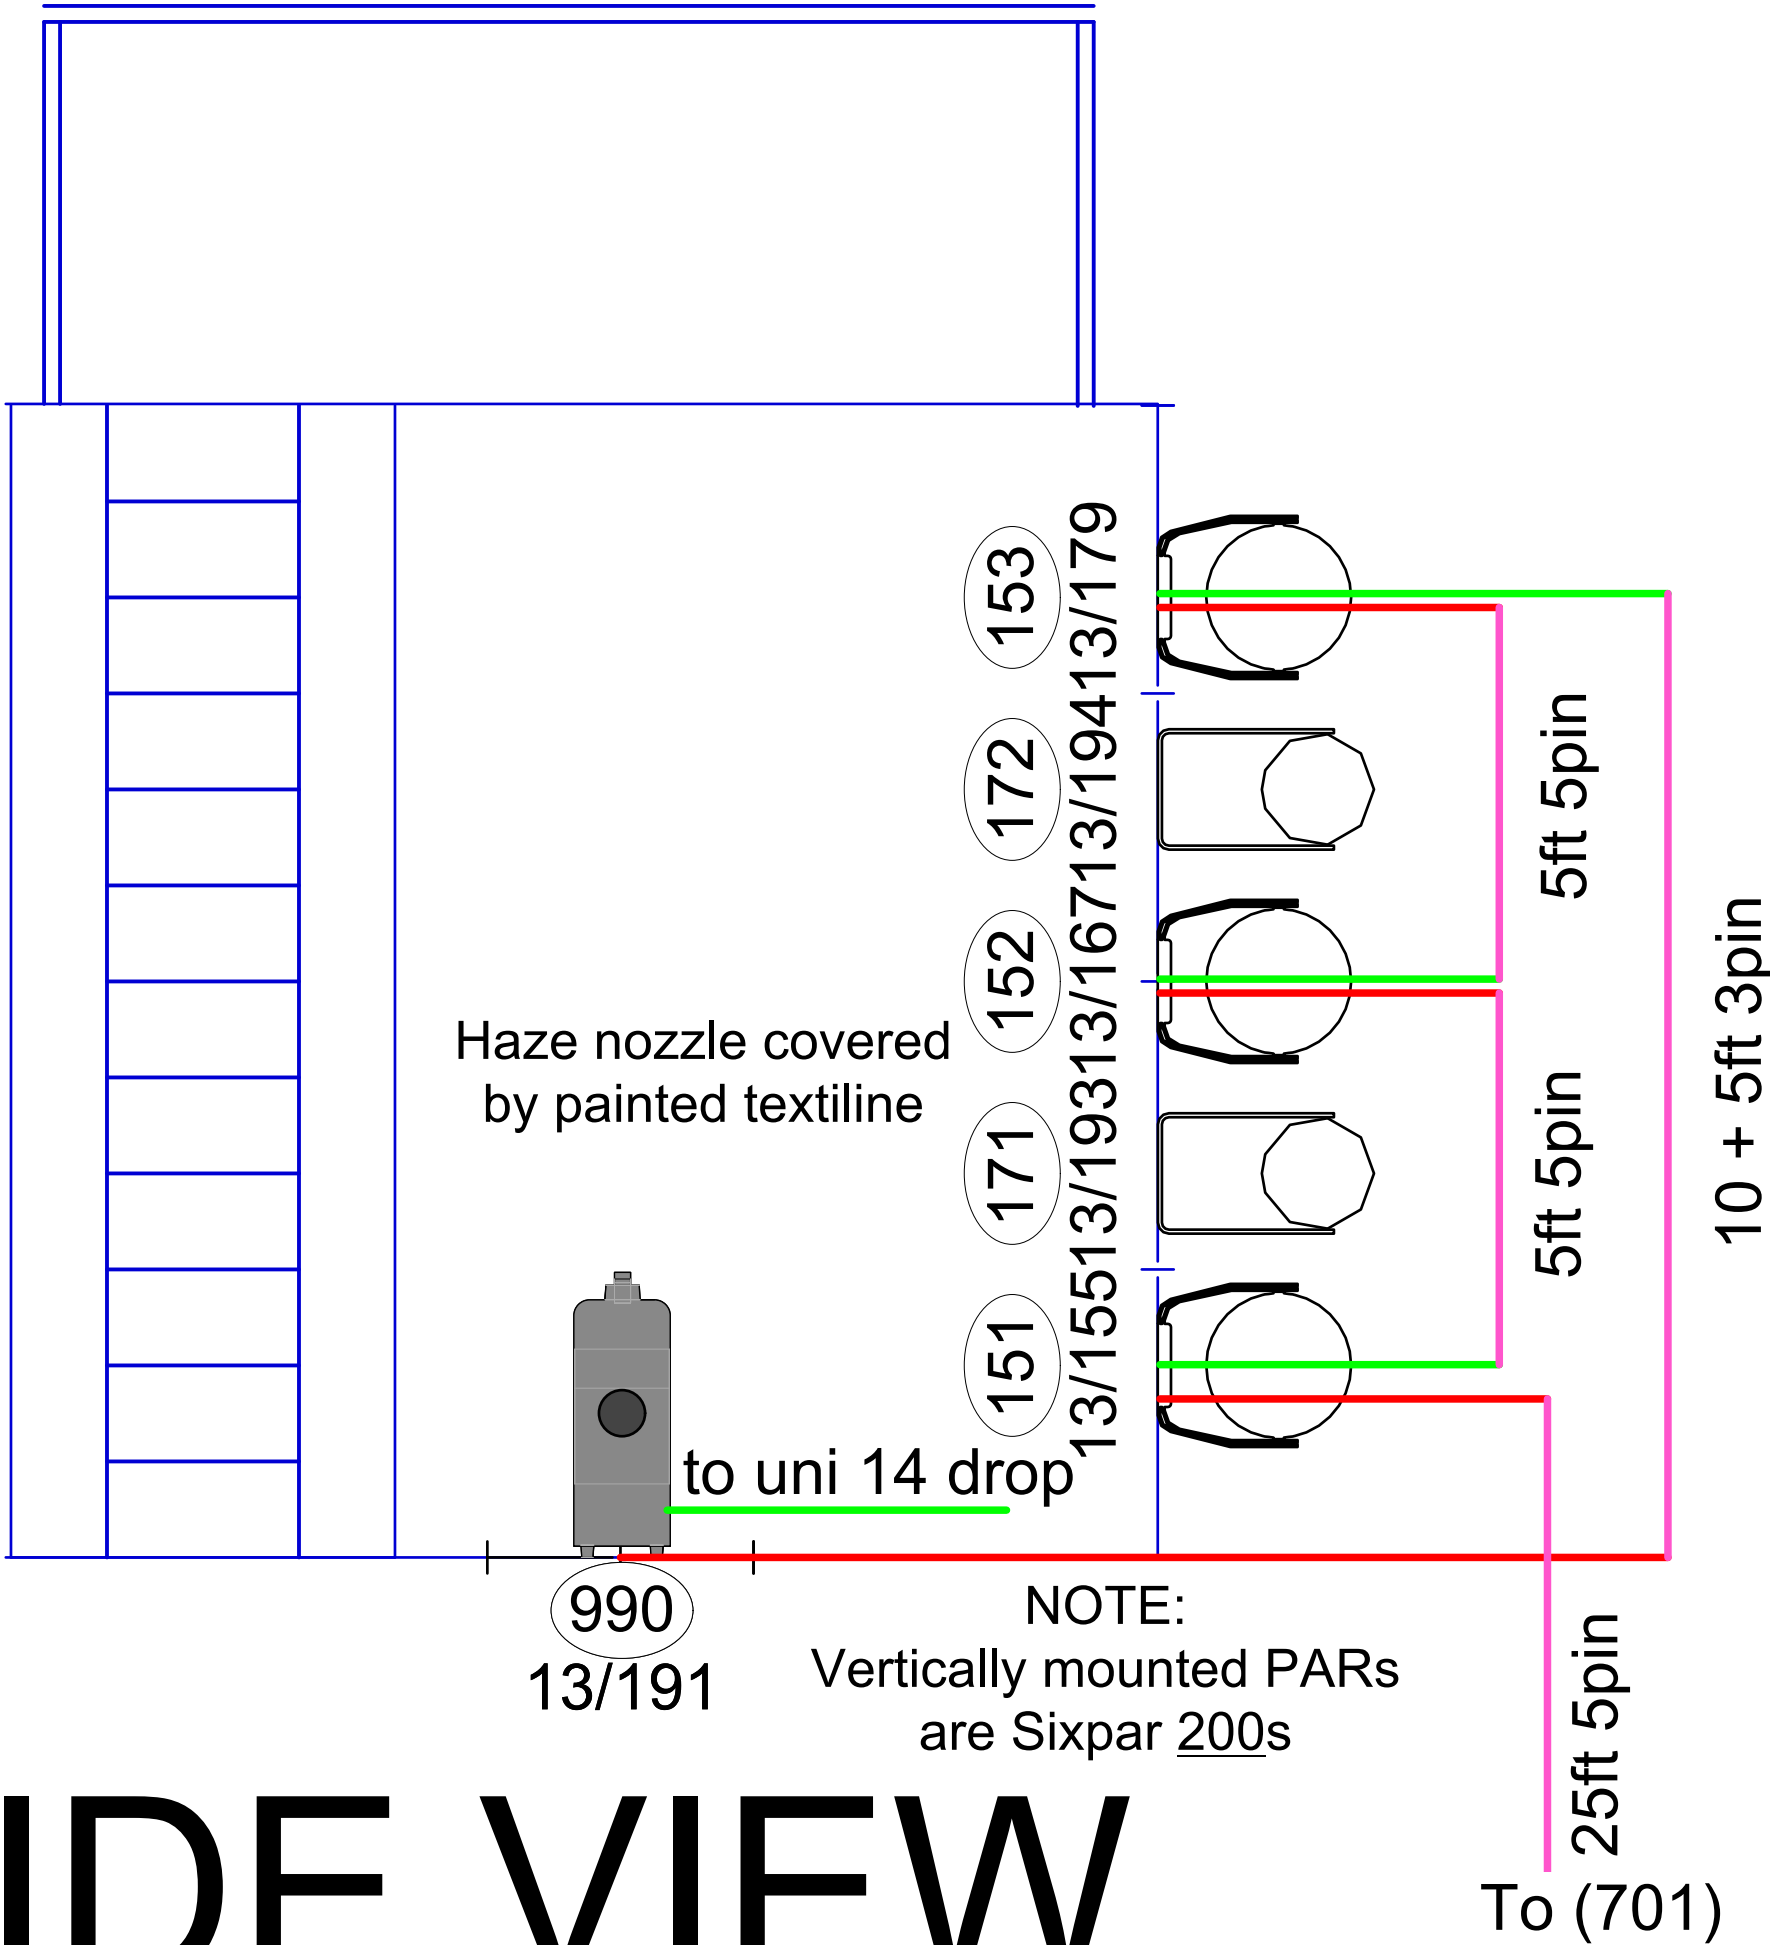


SIDE VIEW

KEY TO INSTRUMENTATION

- ETC Source 4 36deg
- ETC Source 4 26deg
- ETC Source 4 50deg
- ETC Source 4 Zoom 25-50deg
- ADJ Vizi BSW 300
- Chauvet Rogue R2X Wash
- Elation ACL 360i
- Blizzard Lighting Cyc Out
- Blizzard Lighting ToughPAR V12
- Sixpar 300
- Sixpar 200
- ADJ Encore FR Pro Color
- ChromaQ Colorforce II 48
- Chauvet COLORado Batten 72 Tour
- Antari DNG-250
- Antari Z350
- ETC ColorSource PAR No Lens
- 2-Panel Barn Door

LABEL LEGEND

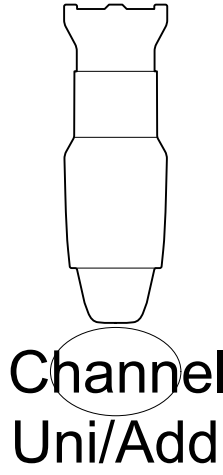

PRODUCTION STAFF


Director.....Miranda Leiggi
Choreographer.....Matthew Reeve
Lighting Designer.....Holden Sysler
Asst Lighting Designer.....Sophie O'Sullivan

REVISION HISTORY

#	REVISION	DATE
A	Initial Scenic	2/11/2026
B	Reclass	2/16/2026
C	Dimension and New Symbols	2/20/2026

DRAWN BY:	
DATE: 2/16/2026	DRAWING #
SCALE: 1" = 1'	
PAPER TYPE: ARCH D	

MANSION SECTION

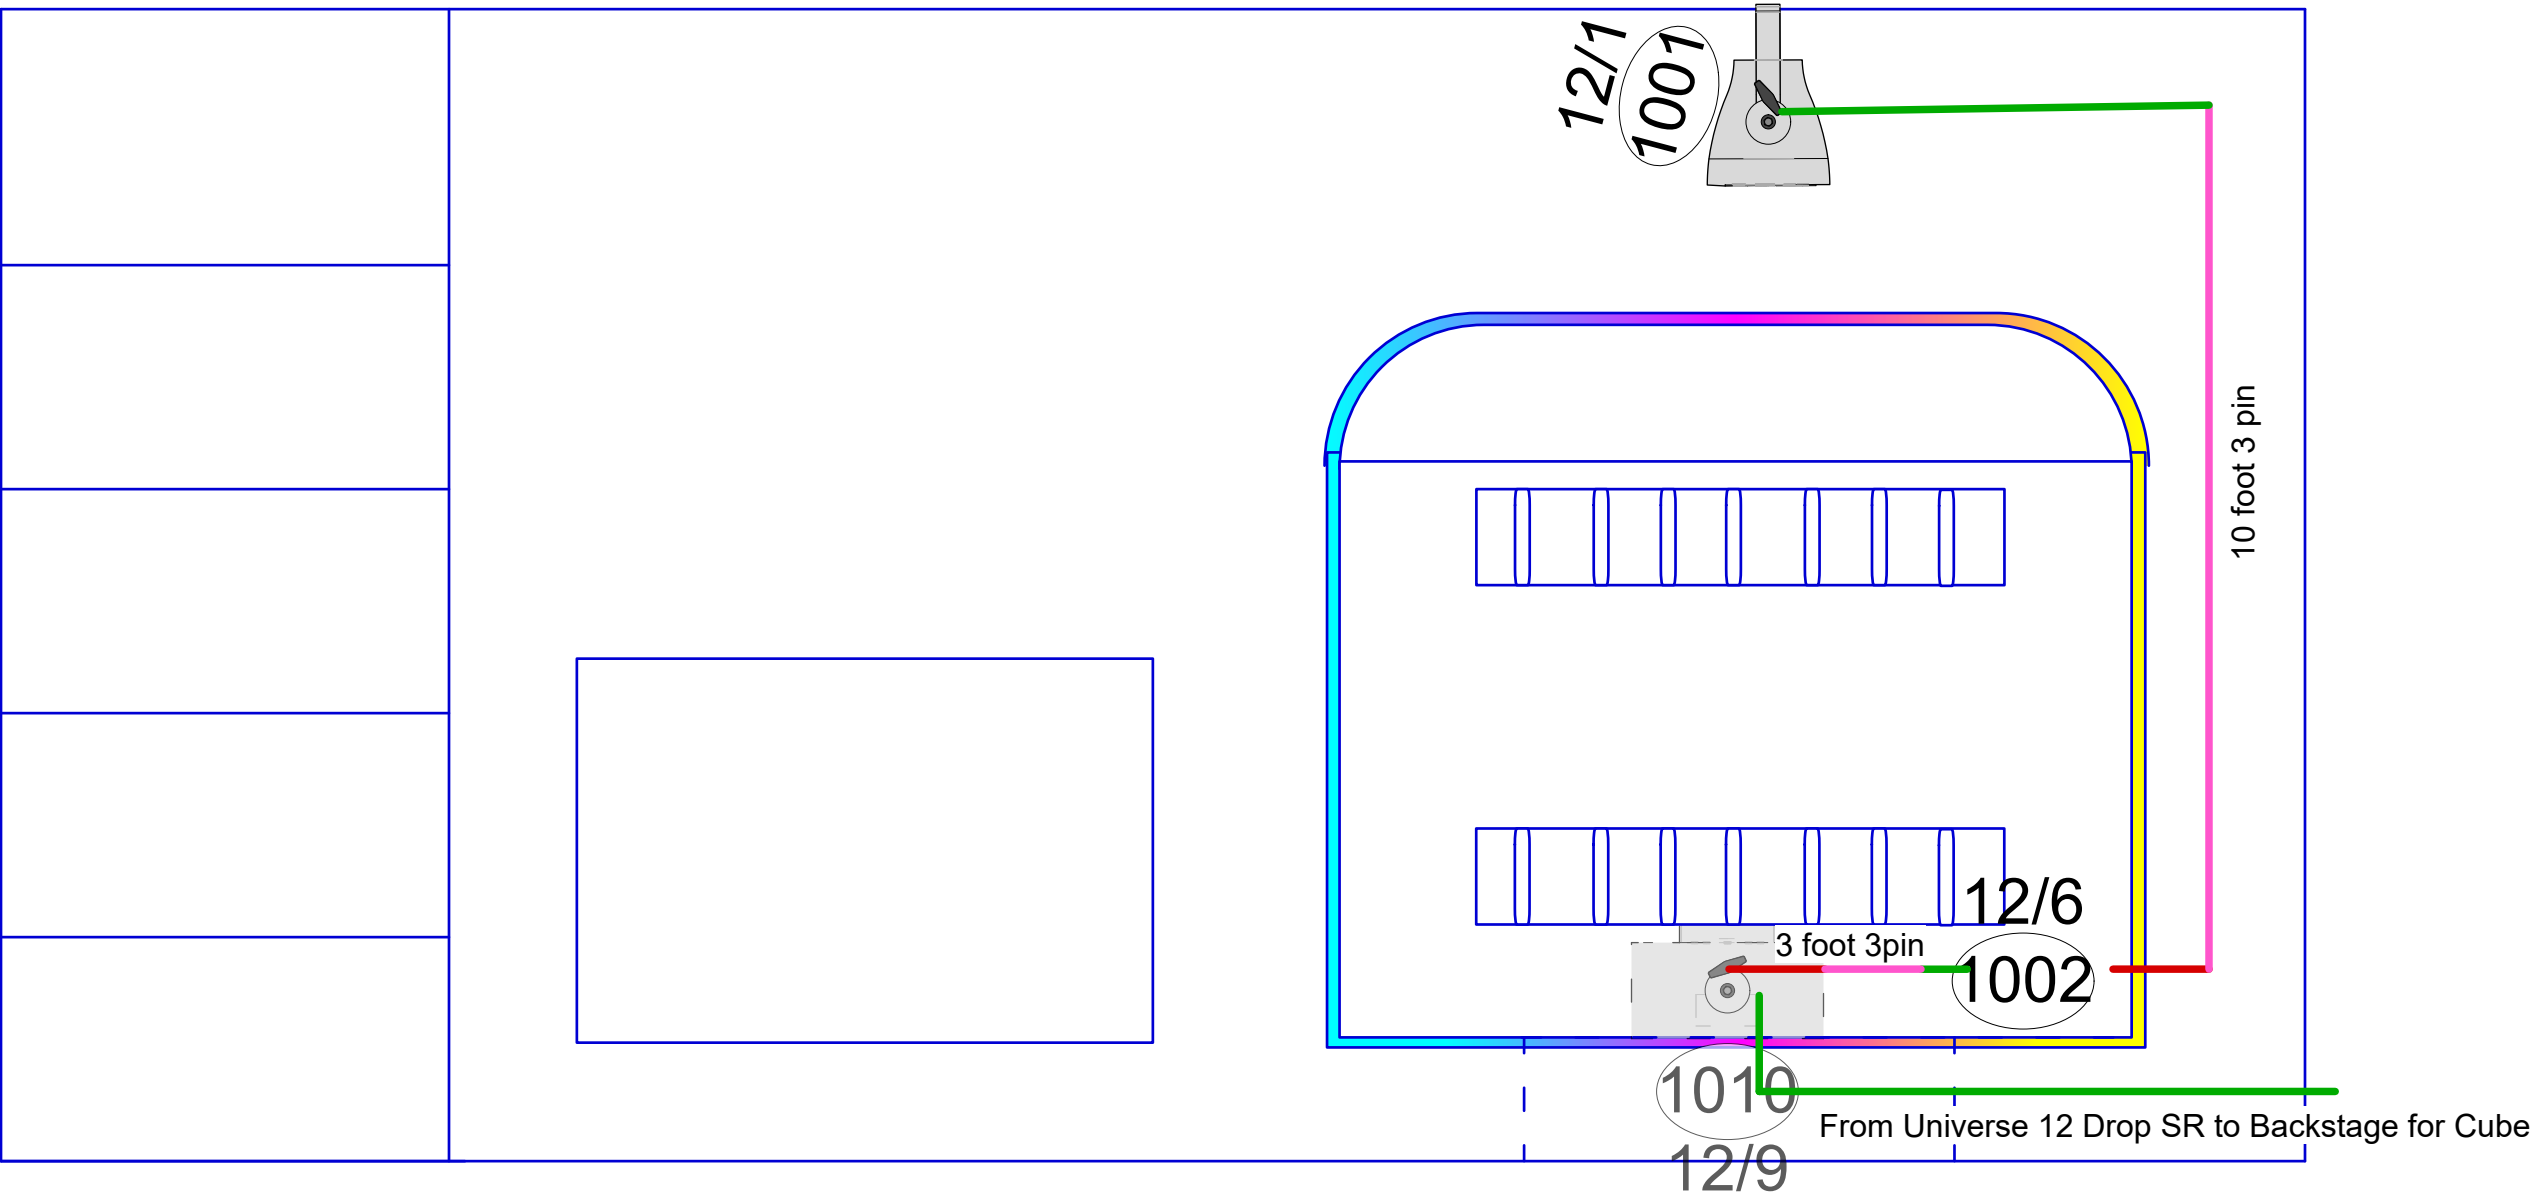

OVEN VIEW

KEY TO INSTRUMENTATION

ETC Source 4 36deg

ETC Source 4 26deg

ETC Source 4 50deg

ETC Source 4 Zoom 25-50deg

ADJ Vizi BSW 300

Chauvet Rogue R2X Wash

Elation ACL 360i

Blizzard Lighting Cyc Out

Blizzard Lighting ToughPAR V12

Sixpar 300

Sixpar 200

ADJ Encore FR Pro Color

ChromaQ Colorforce II 48

Chauvet COLORado Batten 72 Tour



Antari DNG-250

Antari Z350

ETC ColorSource PAR No Lens

2-Panel Barn Door

LABEL LEGEND

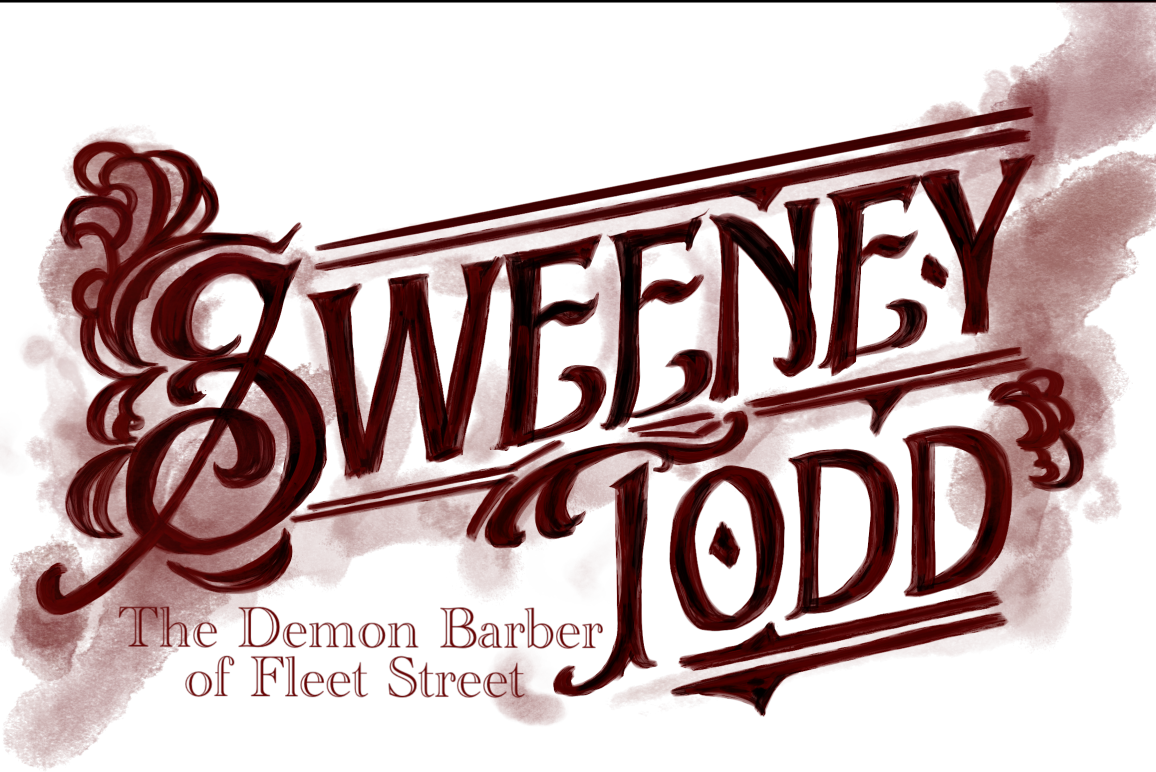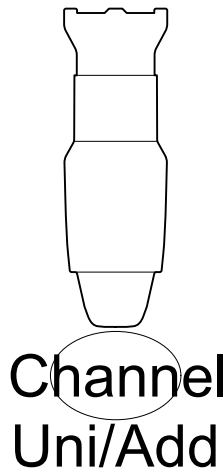

PRODUCTION STAFF

Director.....Miranda Leiggi
Choreographer.....Matthew Reeve
Lighting Designer.....Holden Sysler
Asst Lighting Designer.....Sophie O'Sullivan

REVISION HISTORY

#	REVISION	DATE
A	Initial Scenic	2/11/2026
B	Reclass	2/16/2026
C	Dimension and New Symbols	2/20/2026

DRAWN BY:

DATE: 2/16/2026

SCALE: 1" = 1'

PAPER TYPE: ARCH D

DRAWING #

OVEN CABLES