

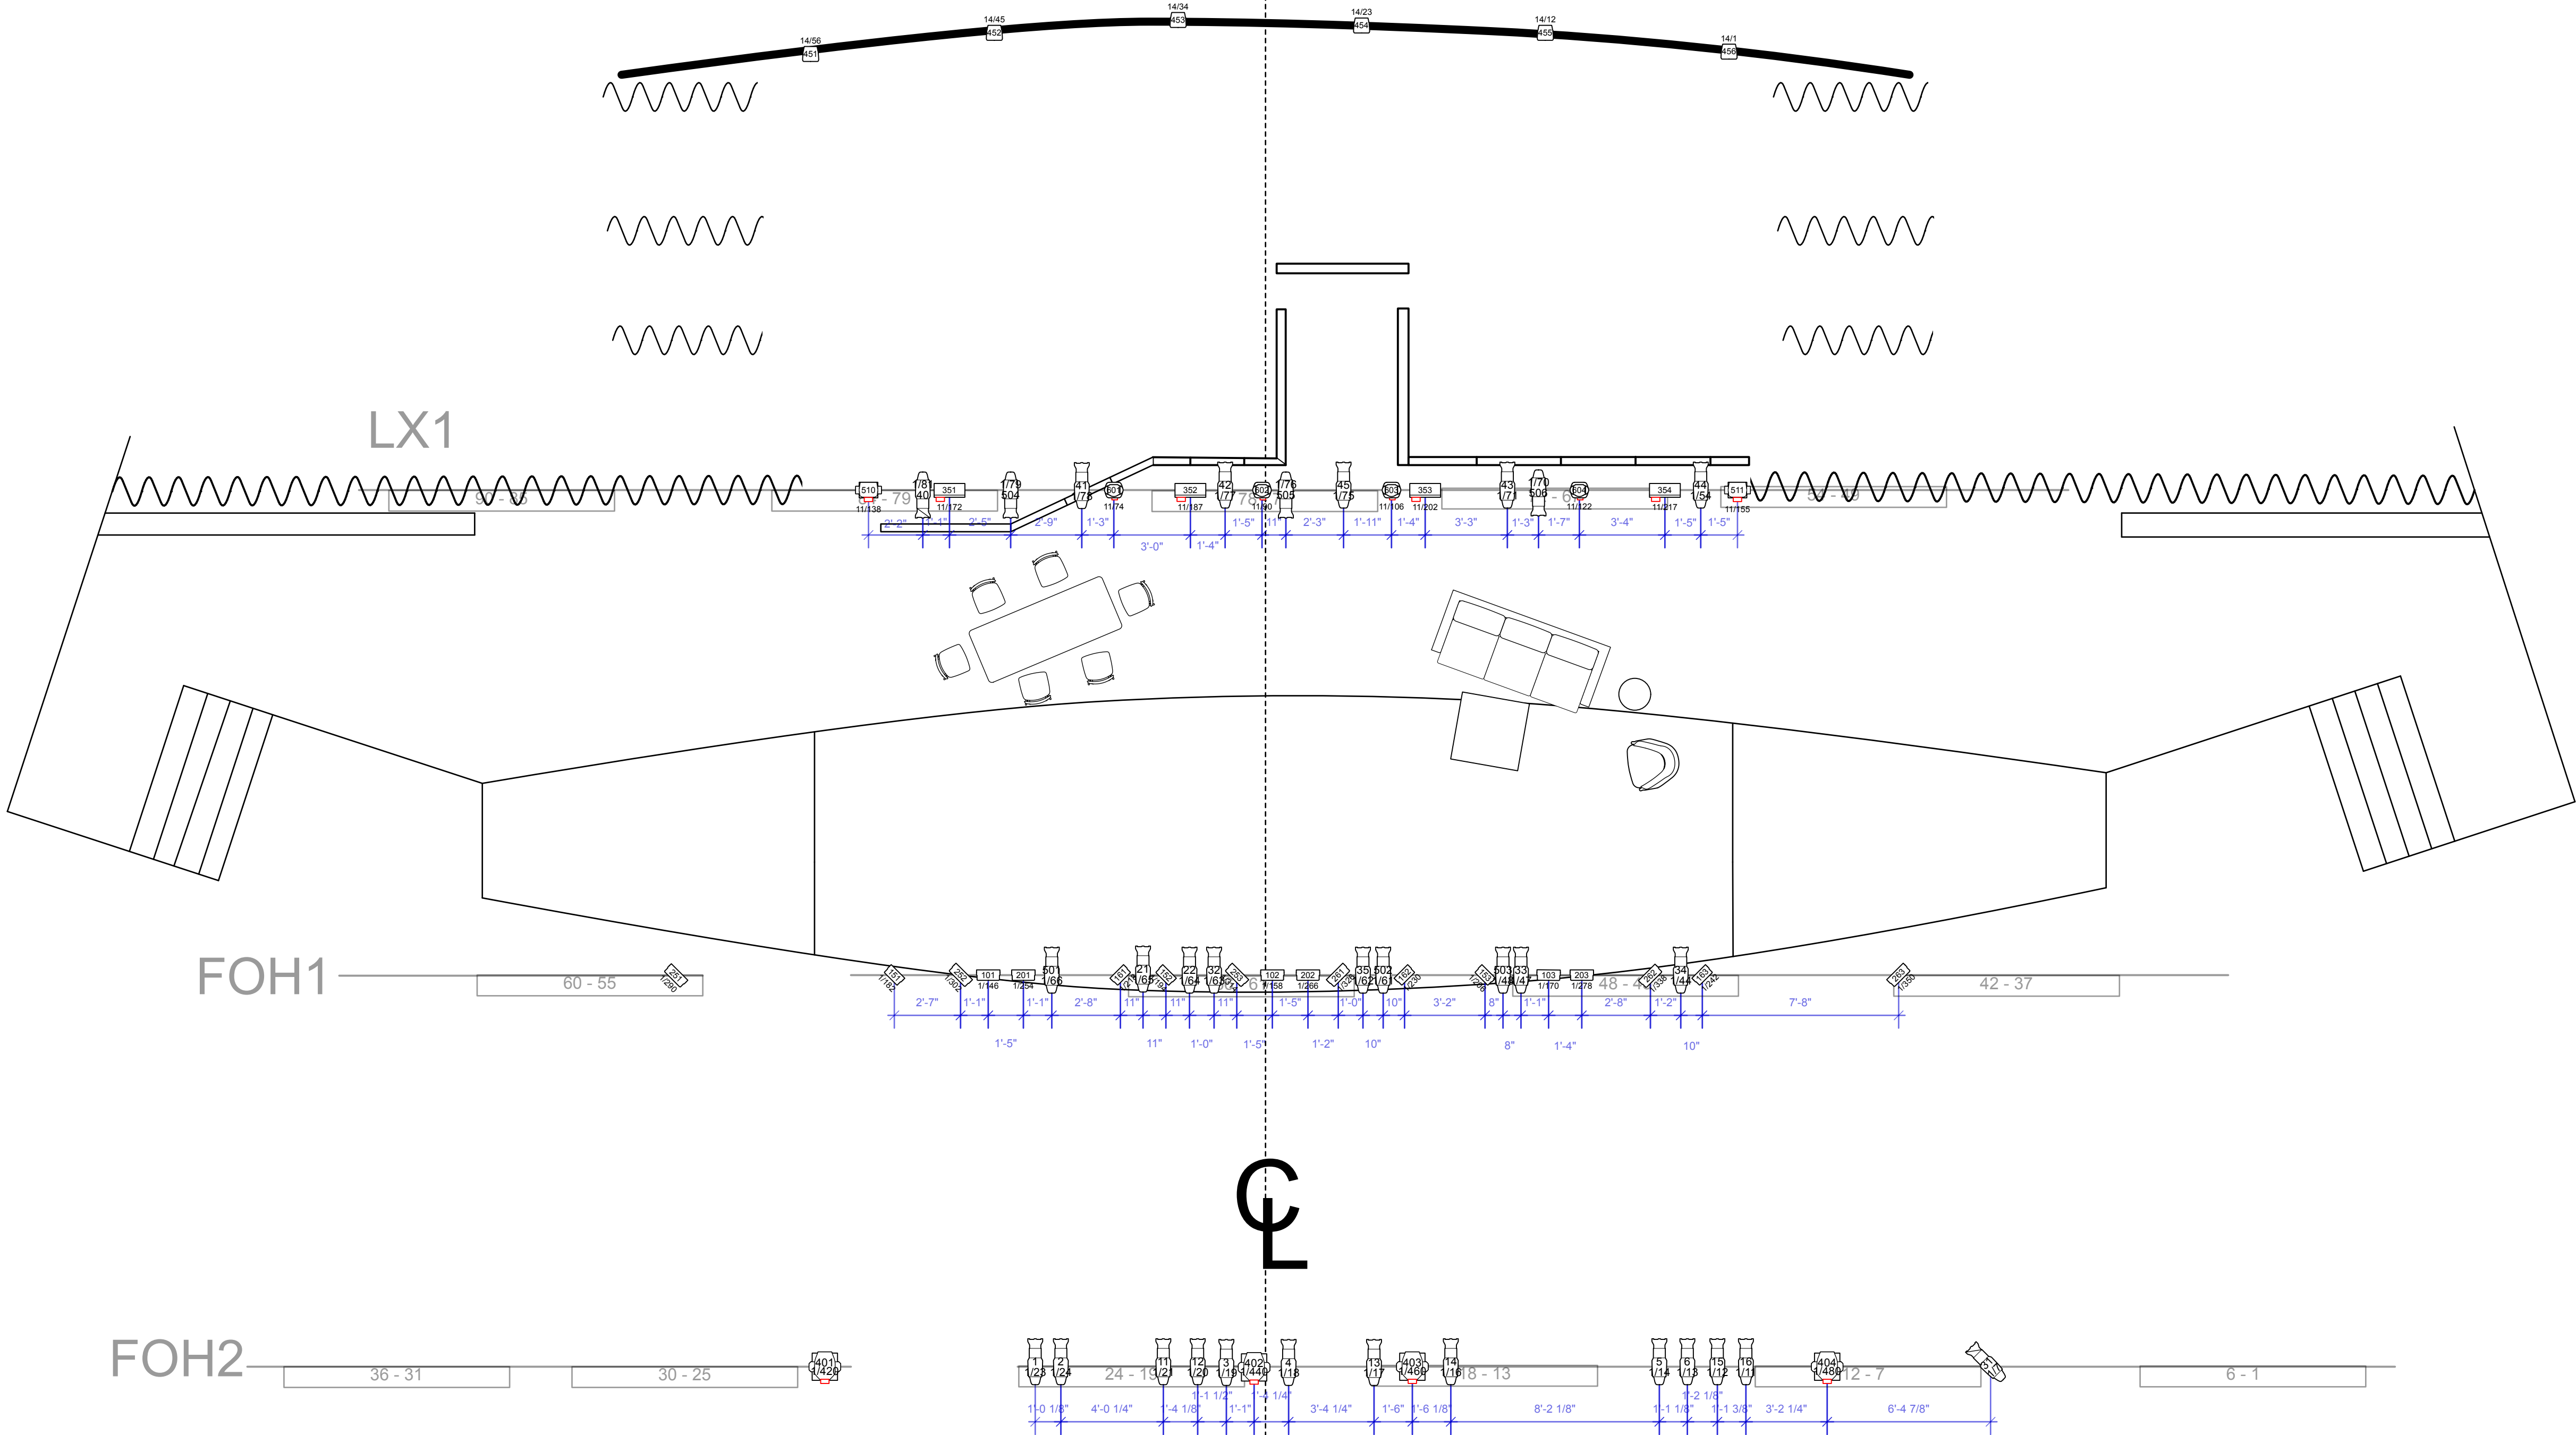


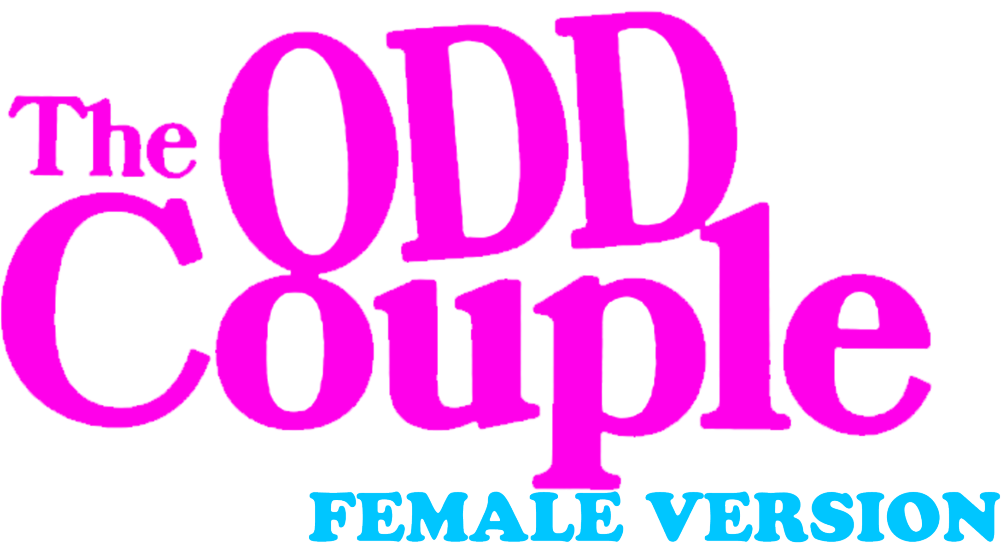

KEY TO INSTRUMENTATION

	ETC Source 4 36deg	29
	ETC Source 4 26deg	2
	ADJ Vizi BSW 300	4
	Chauvet Rogue R2X Wash	2
	Elation ACL 360i	4
	Blizzard Lighting Cyc Out	4
	Blizzard Lighting ToughPAR V12	6
	Sixpar 300	12
	Sixpar 200	6

LABEL LEGEND

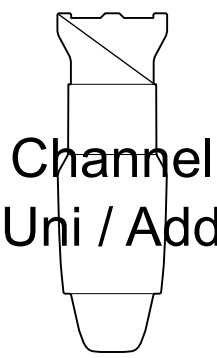

PRODUCTION STAFF

Director.....Miranda Leiggi
Lighting Designer.....Holden Sysler
Asst Lighting Designer.....McKenna Nungesser

REVISION HISTORY

#	REVISION	DATE
A	Initial Draft	11/21/25
B	Updated scenic	11/26/25

DRAWN BY: Holden Sysler

DATE: 11/21/25

SCALE: 1' = 1/4"

PAPER TYPE: ARCH D

DRAWING #

1

OVERHEAD